

# **PETERS CREEK WATERSHED TMDL Allegheny and Washington Counties**

For Mine Drainage Affected Segments



Prepared by:

Pennsylvania Department of Environmental Protection

January 6, 2009

## TABLE OF CONTENTS

Introduction.....	3
Directions to the Peters Creek Watershed .....	5
Watershed Characteristics.....	5
Segments addressed in this TMDL.....	6
Clean Water Act Requirements .....	6
Section 303(d) Listing Process .....	7
Basic Steps for Determining a TMDL.....	8
AMD Methodology.....	8
TMDL Endpoints.....	11
TMDL Elements (WLA, LA, MOS) .....	11
Allocation Summary .....	12
Recommendations.....	14
Public Participation.....	17
Future TMDL Modifications .....	17
Changes in TMDLs That May Require EPA Approval.....	18
Changes in TMDLs That May Not Require EPA Approval.....	18
Load Tracking Mechanisms.....	47
Options for Permittees in TMDL Watersheds .....	47
Options identified .....	47
Other possible options .....	47

## TABLES

Table 1. 303(d) Listed Segments .....	3
Table 2. Applicable Water Quality Criteria.....	11
Table 3. Peters Creek Watershed Summary Table .....	12

## ATTACHMENTS

<b>Attachment A</b> .....	19
Peters Creek Watershed Maps .....	19
<b>Attachment B</b> .....	21
Method for Addressing Section 303(d) Listings for pH.....	21
<b>Attachment D</b> .....	24
TMDLs By Segment.....	24
<b>Attachment E</b> .....	38
Excerpts Justifying Changes Between the 1996, 1998, and 2002 Section 303(d) Lists and Integrated Report/List (2004, 2006) .....	38
<b>Attachment F</b> .....	41
Water Quality Data Used In TMDL Calculations .....	41
<b>Attachment G</b> .....	46
TMDLs and NPDES Permitting Coordination.....	46
<b>Attachment H</b> .....	49
Comment and Response.....	49

**TMDL<sup>1</sup>**  
**Peters Creek Watershed**  
**Allegheny and Washington Counties, Pennsylvania**

**Introduction**

This report presents the Total Maximum Daily Loads (TMDLs) developed for segments in the Peters Creek Watershed (Attachment A). These were done to address the impairments noted on the 1996 Pennsylvania Section 303(d) list of impaired waters, required under the Clean Water Act, and covers one segment on that list and additional segments on later lists/reports. Peters Creek was listed as impaired for metals. All impairments resulted from drainage from abandoned coalmines. The TMDL addresses the three primary metals associated with abandoned mine drainage (iron, manganese, aluminum) and pH.

<b>Table 1. 303(d) Listed Segments</b>										
State Water Plan (SWP) Subbasin: 19C										
HUC: 05020005 Lower Monongahela River										
Year	Miles	Use Designation	Assessment ID	Segment ID	DEP Stream Code	Stream Name	Designated Use	Data Source	Source	EPA 305(b) Cause Code
1996	22.3	*	*	Not in GIS.	39425	Peters Creek	TSF	305(b) Report	RE	Metals
1998	22.3	*	*	Not in GIS.	39425	Peters Creek	TSF	SWMP	AMD	Metals
2008	6.72	Aquatic Life	3481	*		Lick Run	TSF	SWMP	AMD	Metals
	0.41		4348	*						
2008	0.28	Aquatic Life	3481	*	39452	Lick Run, Unt	TSF	SWMP	AMD	Metals
2008	0.58	Aquatic Life	3481	*	39453	Lick Run, Unt	TSF	SWMP	AMD	Metals
2008	0.55	Aquatic Life	3481	*	39454	Lick Run, Unt	TSF	SWMP	AMD	Metals
2008	0.47	Aquatic Life	3481	*	39455	Lick Run, Unt	TSF	SWMP	AMD	Metals
2008	0.44	Aquatic Life	3481	*	39456	Lick Run, Unt	TSF	SWMP	AMD	Metals
2008	0.66	Aquatic Life	3481	*	39457	Lick Run, Unt	TSF	SWMP	AMD	Metals
2008	1.04	Aquatic Life	3481	*	39458	Lick Run, Unt	TSF	SWMP	AMD	Metals
2008	1.15	Aquatic Life	3481	*	39459	Lick Run, Unt	TSF	SWMP	AMD	Metals
2008	0.32	Aquatic Life	3481	*	39460	Lick Run, Unt	TSF	SWMP	AMD	Metals

<sup>1</sup> Pennsylvania's 1996, 1998, and 2002 Section 303(d) lists and the 2004 and 2006 Integrated Water Quality Report were approved by the Environmental Protection Agency (EPA). The 1996 Section 303(d) list provides the basis for measuring progress under the 1997 lawsuit settlement of *American Littoral Society and Public Interest Group of Pennsylvania v. EPA*.

2008	0.59	Aquatic Life	3481	*	39461	Lick Run, Unt	TSF	SWMP	AMD	Metals
2008	0.63	Aquatic Life	3481	*	39462	Lick Run, Unt	TSF	SWMP	AMD	Metals
2008	3.85	Aquatic Life	3909	*	39425	Peters Creek	TSF	SWMP	AMD	Metals
	3.81		3913							Metals
2008	0.55	Aquatic Life	3911	*	39426	Peters Creek, Unt	TSF	SWMP	AMD	Metals
2008	0.45	Aquatic Life	3911	*	39427	Peters Creek, Unt	TSF	SWMP	AMD	Metals
2008	1.01	Aquatic Life	3911	*	39428	Peters Creek, Unt	TSF	SWMP	AMD	Metals
2008	0.86	Aquatic Life	3911	*	39429	Peters Creek, Unt	TSF	SWMP	AMD	Metals
2008	0.45	Aquatic Life	3911	*	39430	Peters Creek, Unt	TSF	SWMP	AMD	Metals
2008	0.55	Aquatic Life	3911	*	39431	Peters Creek, Unt	TSF	SWMP	AMD	Metals
2008	0.49	Aquatic Life	3911	*	39439	Peters Creek, Unt	TSF	SWMP	AMD	Metals
2008	0.32	Aquatic Life	3911	*	39440	Peters Creek, Unt	TSF	SWMP	AMD	Metals
2008	0.69	Aquatic Life	3911	*	39441	Peters Creek, Unt	TSF	SWMP	AMD	Metals
2008	0.73	Aquatic Life	3911	*	39450	Peters Creek, Unt	TSF	SWMP	AMD	Metals
2008	0.67	Aquatic Life	3901	*	39463	Peters Creek, Unt	TSF	SWMP	AMD	Metals
2008	0.25	Aquatic Life	3910	*	39489	Peters Creek, Unt	TSF	SWMP	AMD	Metals
2008	0.33	Aquatic Life	3910	*	39490	Peters Creek, Unt	TSF	SWMP	AMD	Metals
2008	1.19	Aquatic Life	3910	*	39491	Peters Creek, Unt	TSF	SWMP	AMD	Metals
2008	0.40	Aquatic Life	3910	*	39492	Peters Creek, Unt	TSF	SWMP	AMD	Metals
2008	0.74	Aquatic Life	3910	*	39493	Peters Creek, Unt	TSF	SWMP	AMD	Metals
2008	0.71	Aquatic Life	3910	*	39494	Peters Creek, Unt	TSF	SWMP	AMD	Metals
2008	0.54	Aquatic Life	3910	*	39495	Peters Creek, Unt	TSF	SWMP	AMD	Metals
2008	0.54	Aquatic Life	3910	*	39496	Peters Creek, Unt	TSF	SWMP	AMD	Metals
2008	3.76	Aquatic Life	3856	*	39497	Peters Creek, Unt	TSF	SWMP	AMD	Metals
2008	0.63	Aquatic Life	3856	*	39498	Peters Creek, Unt	TSF	SWMP	AMD	Metals
2008	0.72	Aquatic Life	3856	*	39499	Peters Creek, Unt	TSF	SWMP	AMD	Metals
2008	3.32	Aquatic Life	3856	*	39500	Peters Creek, Unt	TSF	SWMP	AMD	Metals
2008	0.64	Aquatic Life	3910	*	39501	Peters Creek, Unt	TSF	SWMP	AMD	Metals

Resource Extraction=RE  
Trout Stocked Fish = TSF  
Surface Water Monitoring Program = SWMP  
Abandoned Mine Drainage = AMD  
See Attachment D, *Excerpts Justifying Changes Between the 1996, 1998, and 2002 Section 303(d) Lists and the 2004 and 2006 Integrated Water Quality Report*. The use designations for the stream segments in this TMDL can be found in PA Title 25 Chapter 93.

## **Directions to the Peters Creek Watershed**

The Peters Creek Watershed is located in Allegheny and Washington Counties in southwestern Pennsylvania. The watershed can be accessed by traveling Route 70 west from New Stanton until its intersection with Route 51 north. Route 51 crosses Peters Creek upstream of its mouth. Additional access is provided by a number of smaller roads including Route 88, SR3014, SR3015, SR3017, and SR1007.

## **Watershed Characteristics**

The Peters Creek Watershed is located in southwestern Allegheny County and northeastern Washington County in Southwestern Pennsylvania. The watershed is located on the U.S. Geological Survey maps covering portions of the Bridgeville, Glassport, Monongahela and Hackett 7.5 minute quadrangles. The area within the watershed encompasses approximately 50 miles<sup>2</sup>. The political subdivisions represented in the watershed include Baldwin, Bethel Park, Clairton, Jefferson Hills, Pleasant Hills, South Park Twp, West Mifflin and Whitehall Borough in Allegheny County and Finleyville, Nottingham Twp, North Strabane, Peters Twp and Union Twp in Washington County. South Park County Park is a 2000 acre multi-use park located entirely within the watershed. This park is managed by Allegheny County and is comprised of parts of Bethel Park and South Park Twp. Land use in the watershed includes forestland, cropland, rural residential, low density urban, and abandoned mine land uses.

Most of the Peters Creek watershed is underlain with high-quality, easily-mined coal deposits that outcrop on the slopes of many of the stream valleys. The close proximity of these valuable deposits to the many Pittsburgh area coke ovens and steel mills has led to extensive mining throughout the watershed. The Pittsburgh coal bed has been mined since the early 1900's by underground methods and has resulted in many parts of the watershed being prone to surface subsidence. The Redstone coal bed, which overlies the Pittsburgh coal bed, was mined subsequently by surface methods before environmental laws were enacted requiring reclamation of mined lands. The resulting spoil piles have remained largely un-reclaimed and are scattered throughout the watershed.

Despite the impact of mining and mine drainage, areas of high biodiversity in the watershed remain. Two areas in the watershed have been identified as significant biodiversity areas by the Natural Heritage Inventory: the Peters Creek Wetland Biodiversity Area in Jefferson Hills (one of the few remaining robust emergent marsh communities in Allegheny County) and the Wrights Woods Biodiversity Area in Nottingham Township.

## **Segments addressed in this TMDL**

Peters Creek is affected by pollution from AMD. This pollution has caused high levels of metals in the watershed. The TMDLs will be expressed as long-term, average loadings. Due to the nature and complexity of mining effects on the watershed, expressing the TMDL as a long-term average gives a better representation of the data used for the calculations. See Table 3 for TMDL calculations and see Attachment C for TMDL explanations.

This AMD TMDL document contains one or more future mining Waste Load Allocations (WLA). These WLA(s) were requested by the Greensburg District Mining Office (DMO) to accommodate one or more future mining operations. The District Mining Office determined the number of and location of the future mining WLAs. This will allow speedier approval of future mining permits without the time-consuming process of amending this TMDL document. All comments and questions concerning the future mining WLAs in this TMDL are to be directed to the appropriate DMO. Future wasteload allocations are calculated using the method described for quantifying pollutant load in Attachment C.

The following are examples of what is or is not intended by the inclusion of future mining WLAs. This list is by way of example and is not intended to be exhaustive or exclusive:

1. The inclusion of one or more future mining WLAs is not intended to exclude the issuance of future non-mining NPDES permits in this watershed or any waters of the Commonwealth.
2. The inclusion of one or more future mining WLAs in specific segments of this watershed is not intended to exclude future mining in any segments of this watershed that does not have a future mining WLA.
3. The inclusion of future mining WLAs does not preclude the amending of this AMD TMDL to accommodate additional NPDES permits.

## **Clean Water Act Requirements**

Section 303(d) of the 1972 Clean Water Act requires states, territories, and authorized tribes to establish water quality standards. The water quality standards identify the uses for each waterbody and the scientific criteria needed to support that use. Uses can include designations for drinking water supply, contact recreation (swimming), and aquatic life support. Minimum goals set by the Clean Water Act require that all waters be “fishable” and “swimmable.”

Additionally, the federal Clean Water Act and the Environmental Protection Agency’s (EPA) implementing regulations (40 CFR Part 130) require:

- States to develop lists of impaired waters for which current pollution controls are not stringent enough to meet water quality standards (the list is used to determine which streams need TMDLs);

- States to establish priority rankings for waters on the lists based on severity of pollution and the designated use of the waterbody; states must also identify those waters for which TMDLs will be developed and a schedule for development;
- States to submit the list of waters to EPA every two years (April 1 of the even numbered years);
- States to develop TMDLs, specifying a pollutant budget that meets state water quality standards and allocate pollutant loads among pollution sources in a watershed, e.g., point and nonpoint sources; and
- EPA to approve or disapprove state lists and TMDLs within 30 days of final submission.

Despite these requirements, states, territories, authorized tribes, and EPA had not developed many TMDLs. Beginning in 1986, organizations in many states filed lawsuits against the EPA for failing to meet the TMDL requirements contained in the federal Clean Water Act and its implementing regulations. While EPA has entered into consent agreements with the plaintiffs in several states, other lawsuits still are pending across the country.

In the cases that have been settled to date, the consent agreements require EPA to backstop TMDL development, track TMDL development, review state monitoring programs, and fund studies on issues of concern (e.g., AMD, implementation of nonpoint source Best Management Practices (BMPs), etc.).

These TMDLs were developed in partial fulfillment of the 1997 lawsuit settlement of *American Littoral Society and Public Interest Group of Pennsylvania v. EPA*.

### **Section 303(d) Listing Process**

Prior to developing TMDLs for specific waterbodies, there must be sufficient data available to assess which streams are impaired and should be on the Section 303(d) list. With guidance from the EPA, the states have developed methods for assessing the waters within their respective jurisdictions.

The primary method adopted by the Pennsylvania Department of Environmental Protection (DEP) for evaluating waters changed between the publication of the 1996 and 1998 Section 303(d) lists. Prior to 1998, data used to list streams were in a variety of formats, collected under differing protocols. Information also was gathered through the Section 305(b)<sup>2</sup> reporting process. DEP is now using the Statewide Surface Waters Assessment Protocol (SSWAP), a modification of the EPA's 1989 Rapid Bioassessment Protocol II (RBP-II), as the primary mechanism to assess Pennsylvania's waters. The SSWAP provides a more consistent approach to assessing Pennsylvania's streams.

---

<sup>2</sup> Section 305(b) of the Clean Water Act requires a biannual description of the water quality of the waters of the state.

The assessment method requires selecting representative stream segments based on factors such as surrounding land uses, stream characteristics, surface geology, and point source discharge locations. The biologist selects as many sites as necessary to establish an accurate assessment for a stream segment; the length of the assessed stream segment can vary between sites. All the biological surveys included kick-screen sampling of benthic macroinvertebrates and habitat evaluations. Benthic macroinvertebrates are identified to the family level in the field.

After the survey is completed, the biologist determines the status of the stream segment. The decision is based on habitat scores and a series of narrative biological statements used to evaluate the benthic macroinvertebrate community. If the stream is determined to be impaired, the source and cause of the impairment is documented. An impaired stream must be listed on the state's Section 303(d) list with the source and cause. A TMDL must be developed for the stream segment and each pollutant. In order for the process to be more effective, adjoining stream segments with the same source and cause listing are addressed collectively, and on a watershed basis.

### **Basic Steps for Determining a TMDL**

Although all watersheds must be handled on a case-by-case basis when developing TMDLs, there are basic processes or steps that apply to all cases. They include:

1. Collection and summarization of pre-existing data (watershed characterization, inventory contaminant sources, determination of pollutant loads, etc.);
2. Calculating the TMDL for the waterbody using EPA approved methods and computer models;
3. Allocating pollutant loads to various sources;
4. Determining critical and seasonal conditions;
5. Public review and comment and comment period on draft TMDL;
6. Submittal of final TMDL; and
7. EPA approval of the TMDL.

### **AMD Methodology**

A two-step approach is used for the TMDL analysis of AMD impaired stream segments. The first step uses a statistical method for determining the allowable instream concentration at the point of interest necessary to meet water quality standards. This is done at each point of interest (sample point) in the watershed. The second step is a mass balance of the loads as they pass through the watershed. Loads at these points will be computed based on average annual flow.

The statistical analysis described below can be applied to situations where all of the pollutant loading is from non-point sources as well as those where there are both point and non-point sources. The following defines what are considered point sources and non-point sources for the purposes of our evaluation; point sources are defined as permitted discharges or a discharge that has a responsible party, non-point sources are then any pollution sources that are not point sources. For situations where all of the impact is due to non-point sources, the equations shown below are applied using data for a point in the stream. The load allocation made at that point will be for all of the watershed area that is above that point. For situations where there are point-

source impacts alone, or in combination with non-point sources, the evaluation will use the point-source data and perform a mass balance with the receiving water to determine the impact of the point source.

Allowable loads are determined for each point of interest using Monte Carlo simulation. Monte Carlo simulation is an analytical method meant to imitate real-life systems, especially when other analyses are too mathematically complex or too difficult to reproduce. Monte Carlo simulation calculates multiple scenarios of a model by repeatedly sampling values from the probability distribution of the uncertain variables and using those values to populate a larger data set. Allocations were applied uniformly for the watershed area specified for each allocation point. For each source and pollutant, it was assumed that the observed data were log-normally distributed. Each pollutant source was evaluated separately using @Risk<sup>3</sup> by performing 5,000 iterations to determine the required percent reduction so that the water quality criteria, as defined in the *Pennsylvania Code. Title 25 Environmental Protection, Department of Environmental Protection, Chapter 93, Water Quality Standards*, will be met instream at least 99 percent of the time. For each iteration, the required percent reduction is:

$$PR = \text{maximum } \{0, (1-Cc/Cd)\} \text{ where} \tag{1}$$

PR = required percent reduction for the current iteration

Cc = criterion in mg/l

Cd = randomly generated pollutant source concentration in mg/l based on the observed data

$$Cd = \text{RiskLognorm}(\text{Mean}, \text{Standard Deviation}) \text{ where} \tag{1a}$$

Mean = average observed concentration

Standard Deviation = standard deviation of observed data

The overall percent reduction required is the 99th percentile value of the probability distribution generated by the 5,000 iterations, so that the allowable long-term average (LTA) concentration is:

$$LTA = \text{Mean} * (1 - PR99) \text{ where} \tag{2}$$

LTA = allowable LTA source concentration in mg/l

Once the allowable concentration and load for each pollutant is determined, mass-balance accounting is performed starting at the top of the watershed and working down in sequence. This mass-balance or load tracking is explained below.

---

<sup>3</sup>@Risk – Risk Analysis and Simulation Add-in for Microsoft Excel, Palisade Corporation, Newfield, NY, 1990-1997.

Load tracking through the watershed utilizes the change in measured loads from sample location to sample location, as well as the allowable load that was determined at each point using the @Risk program.

There are two basic rules that are applied in load tracking; rule one is that if the sum of the measured loads that directly affect the downstream sample point is less than the measured load at the downstream sample point it is indicative that there is an increase in load between the points being evaluated, and this amount (the difference between the sum of the upstream and downstream loads) shall be added to the allowable load(s) coming from the upstream points to give a total load that is coming into the downstream point from all sources. The second rule is that if the sum of the measured loads from the upstream points is greater than the measured load at the downstream point this is indicative that there is a loss of instream load between the evaluation points, and the ratio of the decrease shall be applied to the load that is being tracked (allowable load(s)) from the upstream point.

Tracking loads through the watershed gives the best picture of how the pollutants are affecting the watershed based on the information that is available. The analysis is done to insure that water quality standards will be met at all points in the stream. The TMDL must be designed to meet standards at all points in the stream, and in completing the analysis, reductions that must be made to upstream points are considered to be accomplished when evaluating points that are lower in the watershed. Another key point is that the loads are being computed based on average annual flow and should not be taken out of the context for which they are intended, which is to depict how the pollutants affect the watershed and where the sources and sinks are located spatially in the watershed.

For pH TMDLs, acidity is compared to alkalinity as described in Attachment B. Each sample point used in the analysis of pH by this method must have measurements for total alkalinity and hot acidity. Statistical procedures are applied, using the average value for total alkalinity at that point as the target to specify a reduction in the acid concentration. By maintaining a net alkaline stream, the pH value will be in the range between six and eight. This method negates the need to specifically compute the pH value, which for streams affected by low pH from AMD may not be a true reflection of acidity. This method assures that Pennsylvania's standard for pH is met when the acid concentration reduction is met.

Information for the TMDL analysis performed using the methodology described above is contained in the "TMDLs by Segment" section of this report.

## TMDL Endpoints

One of the major components of a TMDL is the establishment of an instream numeric endpoint, which is used to evaluate the attainment of applicable water quality. An instream numeric endpoint, therefore, represents the water quality goal that is to be achieved by implementing the load reductions specified in the TMDL. The endpoint allows for a comparison between observed instream conditions and conditions that are expected to restore designated uses. The endpoint is based on either the narrative or numeric criteria available in water quality standards.

Because the pollution sources in the watershed are nonpoint sources, the TMDLs' component makeup will be load allocations (LAs) with waste load allocations (WLAs) for permitted discharges. All allocations will be specified as long-term average daily concentrations. These long-term average concentrations are expected to meet water-quality criteria 99% of the time as required in PA Title 25 Chapter 96.3(c). The following table shows the applicable water-quality criteria for the selected parameters.

**Table 2. Applicable Water Quality Criteria**

<i>Parameter</i>	<i>Criterion Value (mg/l)</i>	<i>Total Recoverable/Dissolved</i>
Aluminum (Al)	0.75	Total Recoverable
Iron (Fe)	1.50	30 day average; Total Recoverable
Manganese (Mn)	1.00	Total Recoverable
pH *	6.0-9.0	N/A

\*The pH values shown will be used when applicable. In the case of freestone streams with little or no buffering capacity, the TMDL endpoint for pH will be the natural background water quality.

There is an NPDES permit for the Bruceton Research Center operated by the Department of Energy (PA0025844) located in South Park Township, Allegheny County. However, the permit contains no numeric effluent limits, specifying monitor and report for aluminum, iron, and manganese. In addition, there is an NPDES permit (PA0200204) for the Brown Reserve operated by LaFarge North America, Inc. for erosion and sedimentation control facilities only. The sedimentation ponds have not been assigned waste load allocations. It has been determined that effects from sedimentation ponds are negligible because their potential discharges are based on infrequent and temporary events and the ponds should rarely discharge if reclamation and revegetation is concurrent. In addition, sedimentation ponds are designed in accordance with PA Code Title 25 Chapter 87.108 (h) to at minimum contain runoff from a 10-year 24-hour precipitation event.

## TMDL Elements (WLA, LA, MOS)

$$\text{TMDL} = \text{WLA} + \text{LA} + \text{MOS}$$

A TMDL equation consists of a waste load allocation (WLA), load allocation (LA), and a margin of safety (MOS). The waste load allocation is the portion of the load assigned to point sources. The load allocation is the portion of the load assigned to non-point sources. The margin of safety is applied to account for uncertainties in the computational process. The margin of safety may be expressed implicitly (documenting conservative processes in the computations) or explicitly

(setting aside a portion of the allowable load). The TMDL allocations in this report are based on available data. Other allocation schemes could also meet the TMDL.

### Allocation Summary

These TMDLs will focus remediation efforts on the identified numerical reduction targets for each watershed. The reduction schemes in Table 3 for each segment are based on the assumption that all upstream allocations are implemented and take into account all upstream reductions. Attachment D contains the TMDLs by segment analysis for each allocation point in a detailed discussion. As changes occur in the watershed, the TMDLs may be re-evaluated to reflect current conditions. An implicit MOS based on conservative assumptions in the analysis is included in the TMDL calculations.

The allowable LTA concentration in each segment is calculated using Monte Carlo Simulation as described previously. The allowable load is then determined by multiplying the allowable concentration by the average flow and a conversion factor at each sample point. The allowable load is the TMDL at that point.

Waste load allocations have also been included at some points for future mining operations. The difference between the TMDL and the WLA at each point is the load allocation (LA) at the point. The LA at each point includes all loads entering the segment, including those from upstream allocation points. The percent reduction is calculated to show the amount of load that needs to be reduced from nonpoint sources within a segment in order for water quality standards to be met at the point.

In some instances, instream processes, such as settling, are taking place within a stream segment. These processes are evidenced by a decrease in measured loading between consecutive sample points. It is appropriate to account for these losses when tracking upstream loading through a segment. The calculated upstream load lost within a segment is proportional to the difference in the measured loading between the sampling points.

**Table 3. Peters Creek Watershed Summary Table**

Parameter	Existing Load (lbs/day)	TMDL Allowable Load (lbs/day)	WLA (lbs/day)	LA (lbs/day)	NPS Load Reduction (lbs/day)	NPS % Reduction
<b>PC5 – Peters Creek at bridge upstream of Finleyville</b>						
Aluminum (lbs/day)	31.13	11.21	-	11.21	19.92	64%
Iron (lbs/day)	20.12	NA	NA	NA	NA	NA
Manganese(lbs/day)	13.52	NA	NA	NA	NA	NA
Acidity (lbs/day)	-2517.51	NA	NA	NA	NA	NA
<b>PCTR1 – Unnamed tributary to Peters Creek Stoneybridge Drive near Giant Eagle in Finleyville</b>						
Aluminum (lbs/day)	0.26	0.07	-	0.07	0.19	73%
Iron (lbs/day)	0.21	0.15	-	0.15	0.06	29%
Manganese(lbs/day)	0.02	NA	NA	NA	NA	NA
Acidity (lbs/day)	-94.26	NA	NA	NA	NA	NA

Parameter	Existing Load (lbs/day)	TMDL Allowable Load (lbs/day)	WLA (lbs/day)	LA (lbs/day)	NPS Load Reduction (lbs/day)	NPS % Reduction
<b>PCTR2 – Unnamed tributary to Peters Creek at Norfolk Southern Railroad bridge crossing in Gastonville</b>						
Aluminum (lbs/day)	3.87	0.77	-	0.77	3.10	80%
Iron (lbs/day)	1.98	NA	NA	NA	NA	NA
Manganese(lbs/day)	0.95	0.84	-	0.84	0.11	12%
Acidity (lbs/day)	-354.75	NA	NA	NA	NA	NA
<b>PCTR3 – Unnamed tributary to Peters Creek from mined area upstream of PC4</b>						
Aluminum (lbs/day)	19.56	0.39	0.28	0.11	19.17	98%
Iron (lbs/day)	3.17	0.48	0.56 <sup>4</sup>	0	2.69	85%
Manganese(lbs/day)	4.53	1.18	0.75	0.43	3.35	74%
Acidity (lbs/day)	273.46	2.73	-	2.73	156.52	99%
<b>PC4 – Peters Creek downstream of TR644 bridge</b>						
Aluminum (lbs/day)	60.29	7.23	-	7.23	10.68*	60%*
Iron (lbs/day)	17.91	15.76	-	15.76	0*	0%*
Manganese(lbs/day)	13.43	12.08	-	12.08	0	0%*
Acidity (lbs/day)	-3560.59	NA	NA	NA	NA	NA
<b>PF1 – Piney Fork upstream of railroad underpass on Piney Fork Road</b>						
Aluminum (lbs/day)	36.28	26.88	-	26.88	9.94	27%
Iron (lbs/day)	21.03	NA	NA	NA	NA	NA
Manganese(lbs/day)	24.93	NA	NA	NA	NA	NA
Acidity (lbs/day)	-9168.30	NA	NA	NA	NA	NA
<b>PC3 – Peters Creek downstream of abandoned bridge on Old Snowden Road</b>						
Aluminum (lbs/day)	69.39	11.80	-	11.80	12.76*	52%*
Iron (lbs/day)	40.87	30.25	-	30.25	8.47*	22%*
Manganese(lbs/day)	18.18	NA	NA	NA	NA	NA
Acidity (lbs/day)	-13392.63	NA	NA	NA	NA	NA
<b>PCTR4 – Unnamed tributary to Peters Creek at Old Snowden Road</b>						
Aluminum (lbs/day)	0.43	0.24	-	0.24	0.19	44%
Iron (lbs/day)	0.31	NA	NA	NA	NA	NA
Manganese(lbs/day)	0.09	NA	NA	NA	NA	NA
Acidity (lbs/day)	-111.01	NA	NA	NA	NA	NA
<b>LR1 – Lick Run upstream of Piney Fork Road crossing</b>						
Aluminum (lbs/day)	25.21	5.80	-	5.80	19.41	77%
Iron (lbs/day)	8.30	NA	NA	NA	NA	NA
Manganese(lbs/day)	5.60	NA	NA	NA	NA	NA
Acidity (lbs/day)	-3635.09	NA	NA	NA	NA	NA
<b>PC2 – Peters Creek at open metal grate bridge downstream of Beam Run</b>						
Aluminum (lbs/day)	135.92	14.95	-	14.95	43.78*	75%*
Iron (lbs/day)	72.14	33.19	-	33.19	51.36*	61%*
Manganese(lbs/day)	18.95	NA	NA	NA	NA	NA

<sup>4</sup> The waste load allocation for total iron is calculated assuming discharges at PA Chapter 93 water quality criteria of 1.5 mg/L. Maintaining this discharge concentration assures that the discharge will not contribute to water quality impairment in downstream segments.

Parameter	Existing Load (lbs/day)	TMDL Allowable Load (lbs/day)	WLA (lbs/day)	LA (lbs/day)	NPS Load Reduction (lbs/day)	NPS % Reduction
Acidity (lbs/day)	-13457.29	NA	NA	NA	NA	NA
<b>LW1 – Lewis Run downstream of bridge on Old Clairton Road at Route 51 intersection</b>						
Aluminum (lbs/day)	13.63	5.04	0.28	4.76	8.59	63%
Iron (lbs/day)	7.61	NA	NA (1.13)	NA	NA	NA
Manganese(lbs/day)	5.17	NA	NA (0.75)	NA	NA	NA
Acidity (lbs/day)	-1245.71	NA	-	NA	NA	NA
<b>PCTR5 – Unnamed tributary to Peters Creek at bridge on Peters Creek Road</b>						
Aluminum (lbs/day)	0.67	0.46	-	0.46	0.21	31%
Iron (lbs/day)	0.72	NA	NA	NA	NA	NA
Manganese(lbs/day)	0.14	NA	NA	NA	NA	NA
Acidity (lbs/day)	-384.44	NA	NA	NA	NA	NA

NA = not applicable ND = not detected

\* Takes into account load reductions from upstream sources.

## Recommendations

### Watershed-Specific Recommendations

The Peters Creek Watershed Association (PCWA) is active in the watershed and has a number of projects planned and underway to address issues in the watershed.

#### **Watershed Assessment & Protection Plan**

- PCWA applied for a 2006 Growing Greener Grant from the Pennsylvania Department of Environmental Protection to perform a Watershed Assessment and develop a Watershed Protection & Restoration Plan.
- PCWA received a \$3,500.00 grant from The Western Pennsylvania Watershed Program to support comprehensive watershed planning for the Peters Creek watershed.

#### **Environmental Education**

- PCWA was awarded a 2006 Water Resources Education Network Watershed Protection Grant from the Pennsylvania League of Women Voters in the amount of \$4,600.00. These funds will be used to:
  - Develop a pamphlet that promotes a watershed perspective, educates about non-point source pollution and provides simple ways that citizens can decrease their contribution to the problem.
  - Partner with Jefferson Hills and Gateway Engineers to place an educational sign along The Montour Trail near the site of a natural stream bank stabilization project completed in 2005. Fluvial Geomorphology (FGM) design was utilized instead of a traditional hard-

armor technique to protect the borough's sewer line while maintaining the natural aesthetics of the area.

- Partner with Jennifer Cramer, 7th grade science teacher at the Pleasant Hills Middle School, to develop web-based materials to educate her students about non-point source pollution.

### **Macroinvertebrate Sampling**

- PCWA received a grant from the Washington County Community Foundation via the Washington County Watershed Alliance to purchase equipment to be used to initiate a water quality sampling program.

### **Remediation**

- PCWA is supporting Jefferson Hills efforts to obtain a 2006 Growing Greener Grant using FGM to rehabilitate a section of Peters Creek downstream of the 2005 site.
- PCWA is also working with the Pennsylvania Resource Council to develop a riparian buffer of native plants along the banks of Peters Creek at the site of the recent stabilization project.

### General Recommendations

Various methods to eliminate or treat pollutant sources and to provide a reasonable assurance that the proposed TMDLs can be met exist in Pennsylvania. These methods include PADEP's primary efforts to improve water quality through reclamation of abandoned mine lands (for abandoned mining) and through the National Pollution Discharge Elimination System (NPDES) permit program (for active mining). Funding sources available that are currently being used for projects designed to achieve TMDL reductions include the Environmental Protection Agency (EPA) 319 grant program and Pennsylvania's Growing Greener Program. Federal funding is through the Department the Interior, Office of Surface Mining (OSM), for reclamation and mine drainage treatment through the Appalachian Clean Streams Initiative and through Watershed Cooperative Agreements.

OSM reports that nationally, of the \$8.5 billion of high priority (defined as priority 1&2 features or those that threaten public health and safety) coal related AML problems in the AML inventory, \$6.6 billion (78%) have yet to be reclaimed; \$3.6 billion of this total is attributable to Pennsylvania watershed costs. Almost 83 percent of the \$2.3 billion of coal related environmental problems (priority 3) in the AML inventory are not reclaimed.

The Bureau of Abandoned Mine Reclamation, Pennsylvania's primary bureau in dealing with abandoned mine reclamation (AMR) issues, has established a comprehensive plan for abandoned mine reclamation throughout the Commonwealth to prioritize and guide reclamation efforts for throughout the state to make the best use of valuable funds ([www.dep.state.pa.us/dep/deputate/minres/bamr/complan1.htm](http://www.dep.state.pa.us/dep/deputate/minres/bamr/complan1.htm)). In developing and implementing a comprehensive plan for abandoned mine reclamation, the resources (both human

and financial) of the participants must be coordinated to insure cost-effective results. The following set of principles is intended to guide this decision making process:

- Partnerships between the DEP, watershed associations, local governments, environmental groups, other state agencies, federal agencies and other groups organized to reclaim abandoned mine lands are essential to achieving reclamation and abating acid mine drainage in an efficient and effective manner.
- Partnerships between AML interests and active mine operators are important and essential in reclaiming abandoned mine lands.
- Preferential consideration for the development of AML reclamation or AMD abatement projects will be given to watersheds or areas for which there is an approved rehabilitation plan. (guidance is given in Appendix B to the Comprehensive Plan).
- Preferential consideration for the use of designated reclamation moneys will be given to projects that have obtained other sources or means to partially fund the project or to projects that need the funds to match other sources of funds.
- Preferential consideration for the use of available moneys from federal and other sources will be given to projects where there are institutional arrangements for any necessary long-term operation and maintenance costs.
- Preferential consideration for the use of available moneys from federal and other sources will be given to projects that have the greatest worth.
- Preferential consideration for the development of AML projects will be given to AML problems that impact people over those that impact property.
- No plan is an absolute; occasional deviations are to be expected.

A detailed decision framework is included in the plan that outlines the basis for judging projects for funding, giving high priority to those projects whose cost/benefit ratios are most favorable and those in which stakeholder and landowner involvement is high and secure.

In addition to the abandoned mine reclamation program, regulatory programs also are assisting in the reclamation and restoration of Pennsylvania's land and water. PADEP has been effective in implementing the NPDES program for mining operations throughout the Commonwealth. This reclamation was done through the use of remining permits that have the potential for reclaiming abandoned mine lands, at no cost to the Commonwealth or the federal government. Long-term treatment agreements were initialized for facilities/operators who need to assure treatment of post-mining discharges or discharges they degraded which will provide for long-term treatment of discharges. According to OSM, "PADEP is conducting a program where active mining sites are, with very few exceptions, in compliance with the approved regulatory program".

The Commonwealth is exploring all options to address its abandoned mine problem. During 2000-2006, many new approaches to mine reclamation and mine drainage remediation have been explored and projects funded to address problems in innovative ways. These include:

- Project XL - The Pennsylvania Department of Environmental Protection (“PADEP”) has proposed this XL Project to explore a new approach to encourage the re-mining and reclamation of abandoned coal mine sites. The approach would be based on compliance with in-stream pollutant concentration limits and implementation of best management practices (“BMPs”), instead of National Pollutant Discharge Elimination System (“NPDES”) numeric effluent limitations measured at individual discharge points. This XL project would provide for a test of this approach in up to eight watersheds with significant acid mine drainage (“AMD”) pollution. The project will collect data to compare in-stream pollutant concentrations versus the loading from individual discharge points and provide for the evaluation of the performance of BMPs and this alternate strategy in PADEP’s efforts to address AMD.
- Awards of grants for 1) proposals with economic development or industrial application as their primary goal and which rely on recycled mine water and/or a site that has been made suitable for the location of a facility through the elimination of existing Priority 1 or 2 hazards, and 2) new and innovative mine drainage treatment technologies that will provide waters of higher purity that may be needed by a particular industry at costs below conventional treatment costs as in common use today or reduce the costs of water treatment below those of conventional lime treatment plants. Eight contracts totaling \$4.075 M were awarded in 2006 under this program.
- Projects using water from mine pools in an innovative fashion, such as the Shannopin Deep Mine Pool (in southwestern Pennsylvania), the Barnes & Tucker Deep Mine Pool (the Susquehanna River Basin Commission into the Upper West Branch Susquehanna River), and the Wadesville Deep Mine Pool (Excelon Generation in Schuylkill County).

Candidate or federally-listed threatened and endangered species may occur in or near the watershed. While implementation of the TMDL should result in improvements to water quality, they could inadvertently destroy habitat for candidate or federally-listed species. TMDL implementation projects should be screened through the Pennsylvania Natural Diversity Inventory (PNDI) early in their planning process, in accordance with the Department's policy titled Policy for Pennsylvania Natural Diversity Inventory (PNDI) Coordination During Permit Review and Evaluation (Document ID# 400-0200-001).

### **Public Participation**

Public notice of the draft TMDL was published in the *Pennsylvania Bulletin* on October 25, 2008 to foster public comment on the allowable loads calculated. The public comment period on this TMDL was open from October 25, 2008 to December 26, 2008. A public meeting was held on October 29, 2008 at California District Mining Office to discuss the proposed TMDL.

### **Future TMDL Modifications**

In the future, the Department may adjust the load and/or wasteload allocations in this TMDL to account for new information or circumstances that are developed or discovered during the implementation of the TMDL when a review of the new information or circumstances indicate that such adjustments are appropriate. Adjustment between the load and wasteload allocation will only be made following an opportunity for public participation. A wasteload allocation adjustment will be made consistent and simultaneous with associated permit(s) revision(s)/reissuances (i.e., permits for revision/reissuance in association with a TMDL revision will be made available for public comment concurrent with the related TMDLs availability for public comment). New information generated during TMDL implementation may include, among other things, monitoring data, BMP effectiveness information, and land use information. All changes in the TMDL will be tallied and once the total changes exceed 1% of the total original TMDL allowable load, the TMDL will be revised. The adjusted TMDL, including its LAs and WLAs, will be set at a level necessary to implement the applicable WQS and any adjustment increasing a WLA will be supported by reasonable assurance demonstration that load allocations will be met. The Department will notify EPA of any adjustments to the TMDL within 30 days of its adoption and will maintain current tracking mechanisms that contain accurate loading information for TMDL waters.

#### **Changes in TMDLs That May Require EPA Approval**


- Increase in total load capacity.
- Transfer of load between point (WLA) and nonpoint (LA) sources.
- Modification of the margin of safety (MOS).
- Change in water quality standards (WQS).
- Non-attainment of WQS with implementation of the TMDL.
- Allocations in trading programs.

#### **Changes in TMDLs That May Not Require EPA Approval**

- Total loading shift less than or equal to 1% of the total load.
- Increase of WLA results in greater LA reductions provided reasonable assurance of implementation is demonstrated (a compliance/implementation plan and schedule).
- Changes among WLAs with no other changes; TMDL public notice concurrent with permit public notice.
- Removal of a pollutant source that will not be reallocated.
- Reallocation between LAs.
- Changes in land use.

# **Attachment A**

## **Peters Creek Watershed Maps**

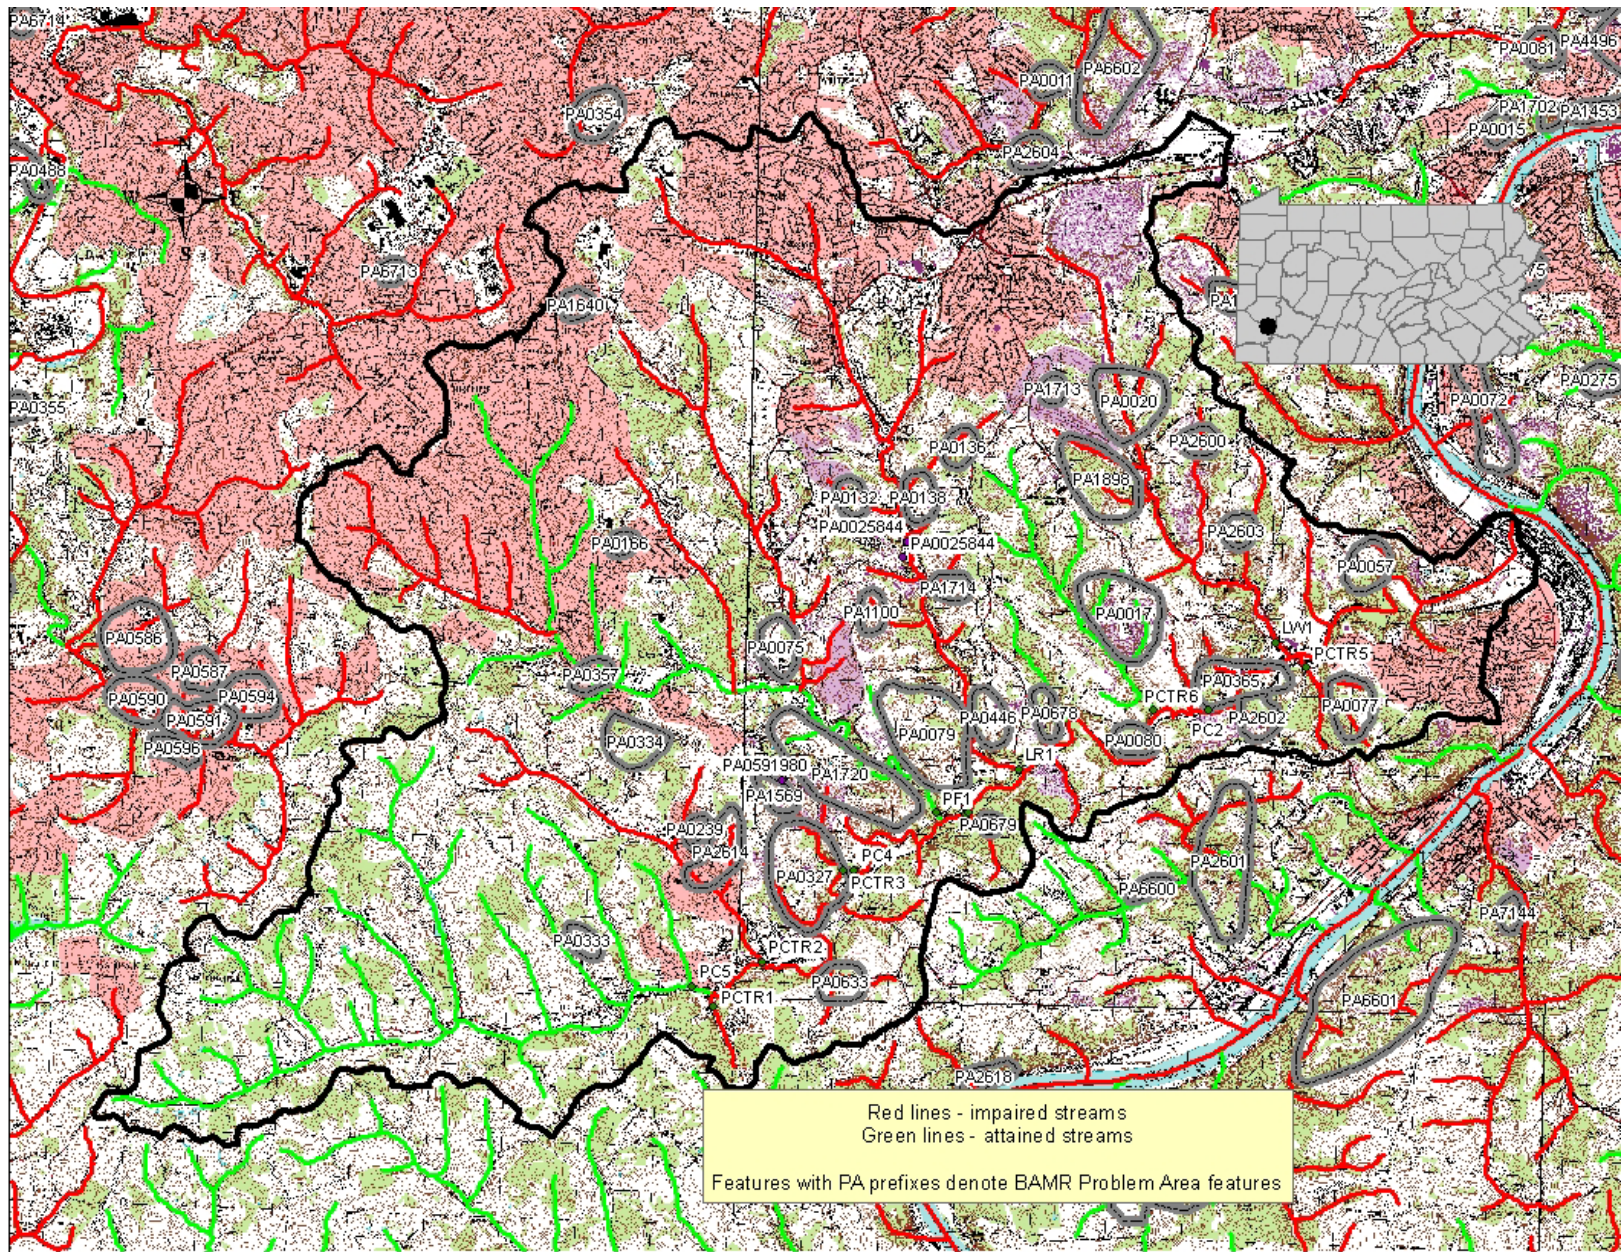

# **Attachment B**

**Method for Addressing Section 303(d) Listings for pH**

# Method for Addressing Section 303(d) Listings for pH

There has been a great deal of research conducted on the relationship between alkalinity, acidity, and pH. Research published by the Pa. Department of Environmental Protection demonstrates that by plotting net alkalinity (alkalinity-acidity) vs. pH for 794 mine sample points, the resulting pH value from a sample possessing a net alkalinity of zero is approximately equal to six (Figure 1). Where net alkalinity is positive (greater than or equal to zero), the pH range is most commonly six to eight, which is within the USEPA's acceptable range of six to nine and meets Pennsylvania water quality criteria in Chapter 93.

The pH, a measurement of hydrogen ion acidity presented as a negative logarithm, is not conducive to standard statistics. Additionally, pH does not measure latent acidity. For this reason, and based on the above information, Pennsylvania is using the following approach to address the stream impairments noted on the 303(d) list due to pH. The concentration of acidity in a stream is at least partially chemically dependent upon metals. For this reason, it is extremely difficult to predict the exact pH values, which would result from treatment of abandoned mine drainage. When acidity in a stream is neutralized or is restored to natural levels, pH will be acceptable. Therefore, the measured instream alkalinity at the point of evaluation in the stream will serve as the goal for reducing total acidity at that point. The methodology that is applied for alkalinity (and therefore pH) is the same as that used for other parameters such as iron, aluminum, and manganese that have numeric water quality criteria.

Each sample point used in the analysis of pH by this method must have measurements for total alkalinity and total acidity. The same statistical procedures that have been described for use in the evaluation of the metals is applied, using the average value for total alkalinity at that point as the target to specify a reduction in the acid concentration. By maintaining a net alkaline stream, the pH value will be in the range between six and eight. This method negates the need to specifically compute the pH value, which for mine waters is not a true reflection of acidity. This method assures that Pennsylvania's standard for pH is met when the acid concentration reduction is met.

Reference: *Rose, Arthur W. and Charles A. Cravotta, III 1998. Geochemistry of Coal Mine Drainage. Chapter 1 in Coal Mine Drainage Prediction and Pollution Prevention in Pennsylvania. Pa. Dept. of Environmental Protection, Harrisburg, Pa.*

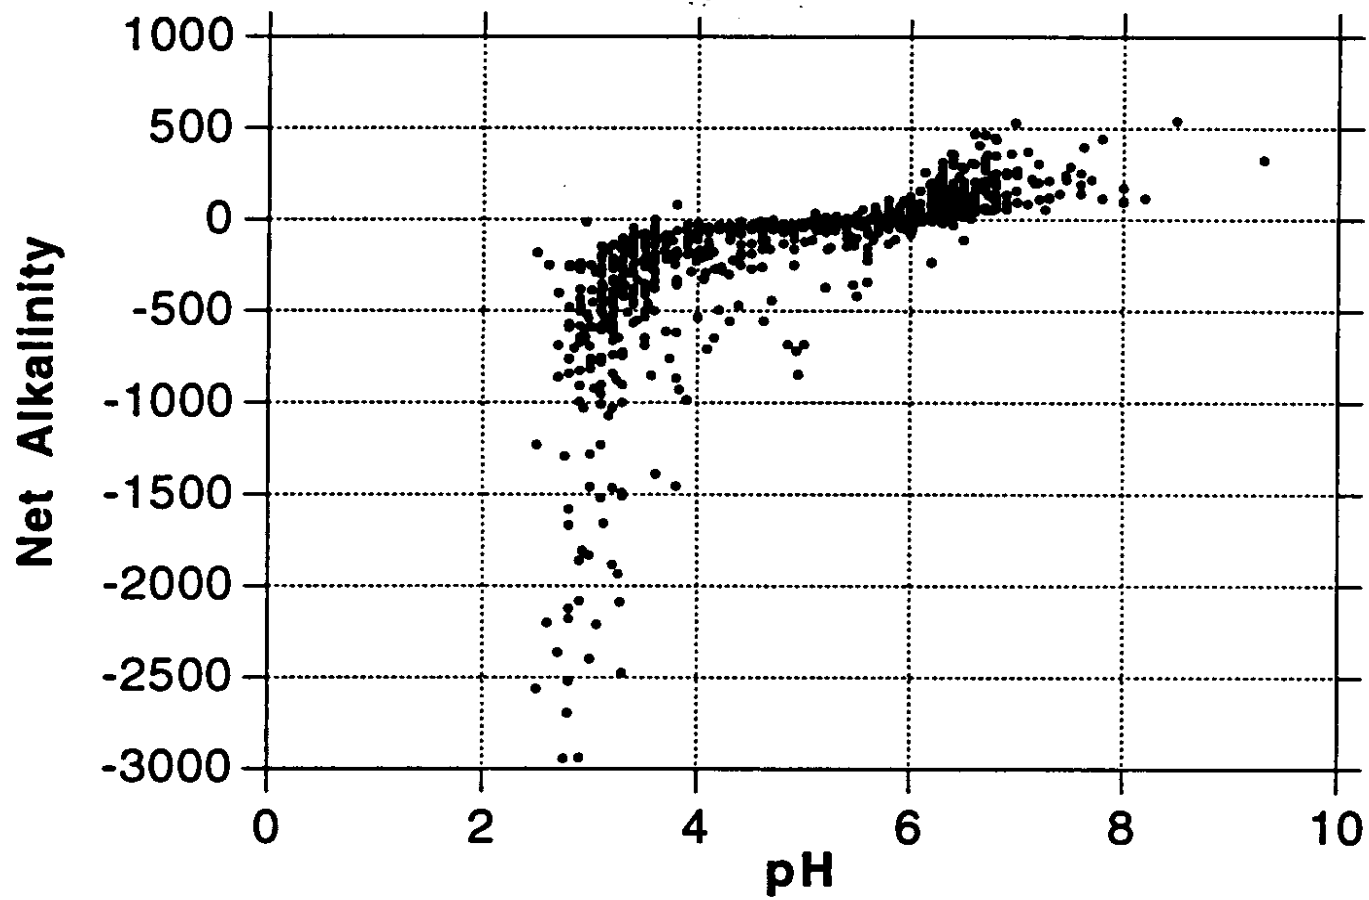


Figure 1. Net Alkalinity vs. pH. Taken from Figure 1.2 Graph C, pages 1-5, of Coal Mine Drainage Prediction and Pollution Prevention in Pennsylvania

# **Attachment D**

## **TMDLs By Segment**

## **Peters Creek**

The TMDL for Peters Creek consists of load allocations to four sampling sites on Peters Creek (PC5, PC4, PC3 and PC2), six sites on unnamed tributaries to Peters Creek (PCTR1-6), one site on Lewis Run (LW1), one site on Lick Run (LR1), and one site on Piney Fork (PF1). Sample data sets were collected in 2007 and 2008. All sample points are shown on the maps included in Attachment A as well as on the loading schematic presented on the following page.


Peters Creek is listed on the 1996 PA Section 303(d) list for metals from AMD as being the cause of the degradation to this stream. Although this TMDL will focus primarily on metal loading to the Peters Creek Watershed, acid loading analysis will be performed. The objective is to reduce acid loading to the stream, which will in turn raise the pH to the desired range (between 6 & 9) 99% of the time. The result of this analysis is an acid loading reduction that equates to meeting standards for pH (see TMDL Endpoint section in the report, Table 2). The method and rationale for addressing pH is contained in Attachment B.

An allowable long-term average in-stream concentration was determined at each sample point for metals and acidity. The analysis is designed to produce an average value that, when met, will be protective of the water-quality criterion for that parameter 99% of the time. An analysis was performed using Monte Carlo simulation to determine the necessary long-term average concentration needed to attain water-quality criteria 99% of the time. The simulation was run assuming the data set was log normally distributed. Using the mean and standard deviation of the data set, 5000 iterations of sampling were completed, and compared against the water-quality criterion for that parameter. For each sampling event a percent reduction was calculated, if necessary, to meet water-quality criteria. A second simulation that multiplied the percent reduction times the sampled value was run to insure that criteria were met 99% of the time. The mean value from this data set represents the long-term average concentration that needs to be met to achieve water-quality standards. Following is an explanation of the TMDL for each allocation point.

### Peters Creek Sampling Station Diagram

Arrows represent direction of flow

Diagram not to scale

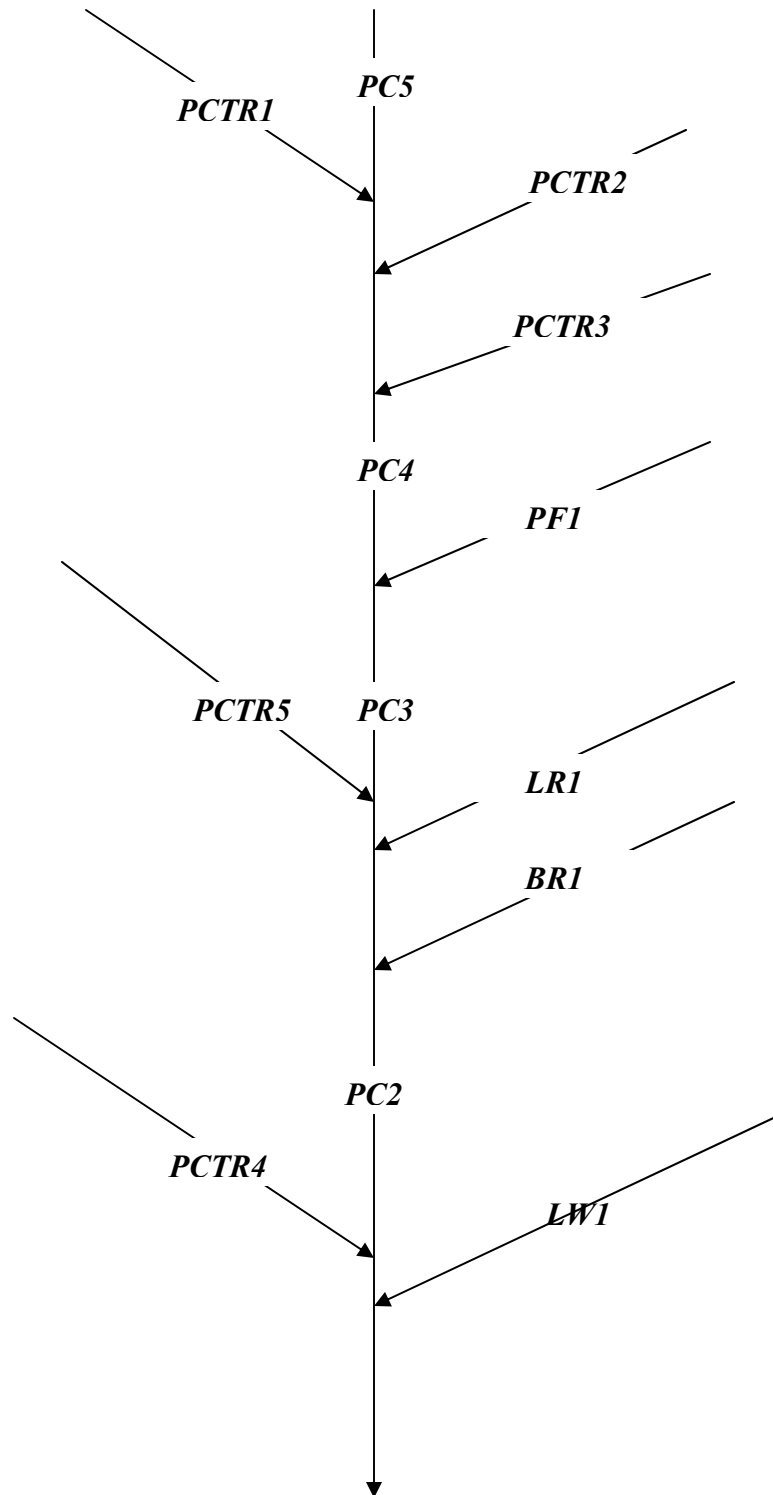

TMDL calculations – PC5 – Peters Creek upstream of bridge in Finleyville

The TMDL for sampling point PC5 consists of a load allocation to all of the area upstream of this point shown in Attachment A. The load allocation for this segment of Peters Creek was computed using water-quality sample data collected at point PC5. The average flow, measured at the sampling point PC5 (3.096 MGD), is used for these computations.

Sample data at point PC5 shows pH ranging between 7.25 and 8.17; pH not will be addressed because water quality standards are being met. Table D1 shows the measured and allowable concentrations and loads at PC5. Table D2 shows the load reductions necessary to meet water quality standards at PC5.

Table D1		Measured		Allowable	
		Concentration	Load	Concentration	Load
		mg/L	lbs/day	mg/L	lbs/day
	Aluminum	1.21	31.13	0.43	11.21
	Iron	0.78	20.12	NA	NA
	Manganese	0.52	13.52	NA	NA
	Acidity	-97.50	-2517.51	NA	NA
	Alkalinity	135.43	3496.76		

Table D2. Allocations PC5	
PC5	Al (Lbs/day)
Existing Load @ PC5	31.13
Allowable Load @ PC5	11.21
Load Reduction @ PC5	19.92
% Reduction required @ PC5	64%

TMDL calculations- PCTR1 - Unnamed tributary to Peters Creek at Stonebridge Drive near Giant Eagle in Finleyville

The TMDL for sampling point PCTR1 consists of a load allocation to all of the area upstream of this point shown in Attachment A. The load allocation for the unnamed tributary to Peters Creek was computed using water-quality sample data collected at point PCTR1. The average flow, measured at the sampling point PCTR1 (0.0504 MGD), is used for these computations.

Sample data at point PCTR1 shows pH ranging between 7.84 and 9.13; pH will not be addressed. Table D3 shows the measured and allowable concentrations and loads at PCTR1. Table D4 shows the load reductions necessary to meet water quality standards at PCTR1.

Table D3		Measured		Allowable	
		Concentration	Load	Concentration	Load
		mg/L	lbs/day	mg/L	lbs/day
	Aluminum	0.61	0.26	0.17	0.07
	Iron	0.49	0.21	0.36	0.15
	Manganese	0.06	0.02	NA	NA
	Acidity	-244.25	-94.26	NA	NA
	Alkalinity	273.55	114.98		

Table D4. Allocations PCTR1		
PCTR1	Al (Lbs/day)	Iron (Lbs/day)
Existing Load @ PCTR1	0.26	0.21
Allowable Load @ PCTR1	0.07	0.15
Load Reduction @ PCTR1	0.19	0.06
% Reduction required @ PCTR1	73%	29%

TMDL calculations- PCTR2 – Unnamed tributary to Peters Creek at Norfolk Southern Railroad crossing in Gastonville

The TMDL for sample point PCTR2 consists of a load allocation to all of the area upstream of this point shown in Attachment A. The load allocation for this segment of the unnamed tributary to Peters Creek was computed using water-quality sample data collected at point PCTR2. The average flow, measured at the sampling point PCTR2 (0.604 MGD), is used for these computations.

Sample data at point PCTR2 shows that this segment has a pH ranging between 7.64 and 8.39; pH will not be addressed because water quality standards are being met. A TMDL for aluminum and manganese has been calculated at this site

Table D5 shows the measured and allowable concentrations and loads at PCTR2. Table D6 shows the percent reductions for aluminum and manganese.

Table D5		Measured		Allowable	
		Concentration	Load	Concentration	Load
		mg/L	lbs/day	mg/L	lbs/day
	Aluminum	0.77	3.87	0.15	0.77
	Iron	0.39	1.98	NA	NA
	Manganese	0.19	0.95	0.71	0.84
	Acidity	-70.38	-354.75	NA	NA
	Alkalinity	98.35	495.77		

Table D6. Allocations PCTR2		
PCTR2	Al (Lbs/day)	Mn (Lbs/day)
Existing Load @ PCTR2	3.87	0.95
Allowable Load @ PCTR2	0.77	0.84
Load Reduction @ PCTR2	3.10	0.11
% Reduction required @ PCTR2	80%	12%

*Waste Load Allocation –USA South Hills Landfill, Inc.*

The USA South Hills Landfill (SMP0200102; NPDES PA0591980) has two mine drainage treatment facilities requiring treatment. Outfalls 003A and 004B are discharges from treatment facilities. One discharge can be operational receiving water from one standard size pit (1500'X300'); in addition, iron must be discharged at a concentration of equal to or less than . These discharges do not have effluent limits for aluminum currently; a concentration of 0.75 mg/L was assigned to the discharge for aluminum in the effluent. The following table shows the waste load allocation for this discharge.

Table D7. Waste load allocations at USA South Hills Landfill			
Parameter	Monthly Avg. Allowable Conc. (mg/L)	Average Flow (MGD)	Allowable Load (lbs/day)
003A or 004B			
Al	0.75	0.045	0.28
Fe	1.5	0.045	0.56
Mn	2.0	0.045	0.75

*TMDL calculations- PCTR3 – Unnamed tributary to Peters Creek draining mined area upstream of PC4*

The TMDL for sampling point PCTR3 consists of a load allocation to all of the area upstream of the point shown in Attachment A. The load allocation for this segment of Peters Creek was computed using water-quality sample data collected at point PCTR3. The average flow, measured at the sampling point PCTR3 (0.207 MGD), is used for these computations.

Sample data at point PCTR3 shows pH ranging between 4.12 and 4.95; pH will be addressed. A TMDL for aluminum, iron, and manganese at PCTR3 has been calculated.

Table D8 shows the measured and allowable concentrations and loads at PCTR3. Table D9 shows the percent reduction for aluminum, iron, manganese, and acidity needed at PCTR3.

Table D8		Measured		Allowable	
		Concentration	Load	Concentration	Load
		mg/L	lbs/day	mg/L	lbs/day
	Aluminum	11.31	19.56	0.23	0.39
	Iron	1.83	3.17	0.27	0.48
	Manganese	2.62	4.53	0.68	1.18
	Acidity	158.10	273.46	1.58	2.73
	Alkalinity	7.45	12.89		

Table D9. Allocations PCTR3				
PCTR3	Al (Lbs/day)	Fe (Lbs/day)	Mn (Lbs/day)	Acidity (Lbs/day)
Existing Load @ PCTR3	19.56	3.17	4.53	158.10
Allowable Load @ PCTR3	0.39	0.48	1.18	1.58
Load Reduction @ PCTR3	19.17	2.69	3.35	156.52
% Reduction required @ PCTR3	98%	85%	74%	99%

TMDL calculations- PC4 – Peters Creek downstream of TR844 bridge

The TMDL for sampling point PC4 consists of a load allocation to all of the area between PC5 and PC4 shown in Attachment A. The load allocation for this segment of Peters Creek was computed using water-quality sample data collected at point PC4. The average flow, measured at the sampling point PC4 (4.897 MGD), is used for these computations.

Sample data at point PC4 shows pH ranging between 7.30 and 8.04; pH will not be addressed as water quality standards are being met. A TMDL for aluminum, iron, and manganese at PC4 has been calculated.

Table D9 shows the measured and allowable concentrations and loads at PC4. Table D10 shows the percent reduction for aluminum, iron, manganese, and acidity needed at PC4.

Table D9		Measured		Allowable	
		Concentration	Load	Concentration	Load
		mg/L	lbs/day	mg/L	lbs/day
	Aluminum	1.48	60.29	0.18	7.23
	Iron	0.44	17.91	0.39	15.76
	Manganese	0.33	13.43	0.30	12.08
	Acidity	-87.18	-3560.59	NA	NA
	Alkalinity	112.80	4607.22		

The measured and allowable loading for point PC4 for aluminum, iron and manganese was computed using water-quality sample data collected at the point. This was based on the sample data for the point and did not account for any loads already specified from upstream sources. The additional load from points PCTR1/PCTR2/PCTR3/PC5 shows the total load that was permitted from upstream sources. This value was added to the difference in existing loads between points PCTR1/PCTR2/PCTR3/PC5 and PC4 to determine a total load tracked for the segment of stream between PCTR1/PCTR2/PCTR3/PC5 and PC4. This load will be compared to the allowable load to determine if further reductions are needed to meet the calculated TMDL at PC4.

Table D10. Allocations PC4			
PC4	Al (lbs/day)	Fe (lbs/day)	Mn (lbs/day)
Existing Load @ PC4	60.29	17.91	13.43
Difference in measured loads between the loads that enter and existing PC4	5.47	14.53	0.99
Additional load tracked from above samples	12.44	0.63	2.02
Total load tracked between PCTR1/PCTR2/PCTR3/PC5 and PC4	17.91	15.16	3.01
Allowable Load @ PC4	7.23	15.76	12.08
Load Reduction @ PC4	10.68	0	0
% Reduction required at PC4	60%	0%	0%

TMDL calculations- PF1- Piney Fork upstream of railroad underpass on Piney Fork Road

The TMDL for sampling point PF1 consists of a load allocation to all of the area upstream of this point shown in Attachment A. The load allocation for Piney Fork was computed using water-quality sample data collected at point PF1. The average flow, measured at the sampling point PF1 (10.820 MGD), is used for these computations.

Sample data at point PF1 shows pH ranging between 7.23 and 8.69; pH will not be addressed because water quality standards are being met.

Table D11 shows the measured and allowable concentrations and loads at PF1. Table D12 shows the load reductions necessary to meet water quality standards at PF1.

Table D11		Measured		Allowable	
		Concentration	Load	Concentration	Load
		mg/L	lbs/day	mg/L	lbs/day
	Aluminum	0.41	36.82	0.30	26.88
	Iron	0.23	21.03	NA	NA
	Manganese	0.28	24.93	NA	NA
	Acidity	-101.60	-9168.30	NA	NA
	Alkalinity	131.05	11825.84		

Table D12. Allocations PF1	
PF1	Al (Lbs/day)
Existing Load @ PF1	36.82
Allowable Load @ PF1	26.88
Load Reduction @ PF1	9.94
% Reduction required @ PF1	27%

*TMDL calculations- PC3- Peters Creek downstream of abandoned bridge on Old Snowden Road*

The TMDL for sample point PC3 consists of a load allocation to all of the area between PC4 and PC3 shown in Attachment A. The load allocation for this segment of Peters Creek was computed using water-quality sample data collected at point PC3. The average flow, measured at the sampling point PC3 (11.739 MGD), is used for these computations.

Sample data at point PC3 shows that this segment has a pH ranging between 7.35 and 8.70; pH will not be addressed because water quality standards are being met.

Table D13 shows the measured and allowable concentrations and loads at PC3. Table D14 shows the percent reductions for aluminum, iron and manganese.

Table D13		Measured		Allowable	
		Concentration	Load	Concentration	Load
		mg/L	lbs/day	mg/L	lbs/day
	Aluminum	0.71	69.39	0.12	11.80
	Iron	0.42	40.87	0.31	30.25
	Manganese	0.19	18.18	NA	NA
	Acidity	-136.80	-13392.63	NA	NA
	Alkalinity	161.70	15830.33		

The measured and allowable loading for point PC3 for aluminum, iron and manganese was computed using water-quality sample data collected at the point. This was based on the sample data for the point and did not account for any loads already specified from upstream sources. The additional load from points PC3 shows the total load that was permitted from upstream sources. This value was added to the difference in existing loads between points PC4/PF1 and PC3 to determine a total load tracked for the segment of stream between PC3 and PC4/PF1. This load will be compared to the allowable load to determine if further reductions are needed to meet the calculated TMDL at PC3.

Table D14. Allocations PC3		
PC3	Al (lbs/day)	Fe (lbs/day)
Existing Load @ PC3	69.39	40.87
Difference in measured loads between the loads that enter and existing PC3	-27.72	22.96
Additional load tracked from above samples	34.11	15.76
Total load tracked between PC4/PF1 and PC3	24.56	38.72
Allowable Load @ PC3	11.80	30.25
Load Reduction @ PC3	12.76	8.47
% Reduction required at PC3	52%	22%

*TMDL calculations- PCTR4- Unnamed tributary to Peters Creek at Old Snowden Road*

The TMDL for sampling point PCTR5 consists of a load allocation to all of the area upstream of this point shown in Attachment A. The load allocation for the unnamed tributary to Peters Creek was computed using water-quality sample data collected at point PCTR5. The average flow, measured at the sampling point PCTR5 (0.136 MGD), is used for these computations.

Sample data at point PCTR5 shows pH ranging between 7.89 and 8.89; pH will not be addressed because water quality standards are being met.

Table D15 shows the measured and allowable concentrations and loads at PCTR5. Table D16 shows the load reductions necessary to meet water quality standards at PCTR5.

Table D15		Measured		Allowable	
		Concentration	Load	Concentration	Load
		mg/L	lbs/day	mg/L	lbs/day
	Aluminum	0.38	0.43	0.21	0.24
	Iron	0.27	0.31	NA	NA
	Manganese	0.08	0.09	NA	NA
	Acidity	-97.60	-111.01	NA	NA
	Alkalinity	115.45	131.31		

Table D16. Allocations PCTR4	
PCTR4	Al (Lbs/day)
Existing Load @ PCTR4	0.43
Allowable Load @ PCTR4	0.24
Load Reduction @ PCTR4	0.19
% Reduction required @ PCTR4	44%

*TMDL calculations- LR1- Lick Run upstream of Piney Fork Road crossing*

The TMDL for sampling point LR1 consists of a load allocation to all of the area upstream of this point shown in Attachment A. The load allocation for Lick Run was computed using water-quality sample data collected at point LR1. The average flow, measured at the sampling point LR1 (5.258 MGD), is used for these computations.

Sample data at point LR1 shows pH ranging between 7.75 and 8.70; pH will not be addressed because water quality standards are being met.

Table D17 shows the measured and allowable concentrations and loads at LR1. Table D18 shows the load reductions necessary to meet water quality standards at LR1.

Table D17		Measured		Allowable	
		Concentration	Load	Concentration	Load
		mg/L	lbs/day	mg/L	lbs/day
	Aluminum	0.58	25.21	0.13	5.80
	Iron	0.19	8.30	NA	NA
	Manganese	0.13	5.60	NA	NA
	Acidity	-82.90	-3635.09	NA	NA
	Alkalinity	116.60	5112.81		

Table D18. Allocations LR1	
LR1	Al (Lbs/day)
Existing Load @ LR1	25.21
Allowable Load @ LR1	5.80
Load Reduction @ LR1	19.41
% Reduction required @ LR1	77%

*TMDL calculations- PC2- Peters Creek at open metal grate bridge downstream of Beam Run*

The TMDL for sample point PC2 consists of a load allocation to all of the area between PC3 and PC2 shown in Attachment A. The load allocation for this segment of Peters Creek was computed using water-quality sample data collected at point PC2. The average flow, measured at the sampling point PC2 (17.511 MGD), is used for these computations.

Sample data at point PC2 shows that this segment has a pH ranging between 7.66 and 8.71; pH will not be addressed as water quality standards are being met.

Table D19 shows the measured and allowable concentrations and loads at PC2. Table D20 shows the percent reductions for aluminum, iron, manganese and acidity.

Table D19		Measured		Allowable	
		Concentration	Load	Concentration	Load
		mg/L	lbs/day	mg/L	lbs/day
	Aluminum	0.93	135.92	0.10	14.95
	Iron	0.49	72.14	0.23	33.19
	Manganese	0.13	18.95	NA	NA
	Acidity	-92.15	-13457.29	NA	NA
	Alkalinity	116.45	17005.98		

The measured and allowable loading for point PC2 for aluminum, iron and manganese was computed using water-quality sample data collected at the point. This was based on the sample data for the point and did not account for any loads already specified from upstream sources. The additional load from points PC2 shows the total load that was permitted from upstream sources. This value was added to the difference in existing loads between points PCTR4/LR1/PC3 and PC2 to determine a total load tracked for the segment of stream between PC2 and PCTR4/LR1/PC3. This load will be compared to the allowable load to determine if further reductions are needed to meet the calculated TMDL at PC2.

Table D20. Allocations PC2		
PC2	Al (lbs/day)	Fe (lbs/day)
Existing Load @ PC2	135.92	72.14
Difference in measured loads between the loads that enter and existing PC2	40.89	54.30
Additional load tracked from above samples	17.84	30.25
Total load tracked between PC3/LR1/PCTR4 and PC2	58.73	84.55
Allowable Load @ PC2	14.95	33.19
Load Reduction @ PC2	43.78	51.36
% Reduction required at PC2	75%	61%

TMDL calculations- LW1- Lewis Run downstream of Bridge on Old Clairton Road near intersection with Route 51

The TMDL for sample point LW1 consists of a load allocation to all of the area upstream of LW1 shown in Attachment A. The load allocation for this segment of Lewis Run was computed using water-quality sample data collected at point LW1. The average flow, measured at the sampling point LW1 (3.608 MGD), is used for these computations.

Sample data at point LW1 shows that this segment has a pH ranging between 7.85 and 8.64; pH will not be addressed because water quality standards are being met.

Table D21 shows the measured and allowable concentrations and loads at LW1. Table D22 shows the percent reductions for aluminum, iron, manganese and acidity.

Table D21		Measured		Allowable	
		Concentration	Load	Concentration	Load
		mg/L	lbs/day	mg/L	lbs/day
	Aluminum	0.45	13.63	0.17	5.04
	Iron	0.25	7.61	NA	NA
	Manganese	0.17	5.17	NA	NA
	Acidity	-41.40	-1245.71	NA	NA
	Alkalinity	61.05	1836.97		

Table D22. Allocations LW1	
LW1	Al (Lbs/day)
Existing Load @ LW1	13.63
Allowable Load @ LW1	5.04
Load Reduction @ LW1	8.59
% Reduction required @ LW1	63%

TMDL calculations- PCTR5 – Unnamed tributary to Peters Creek at bridge on Peters Creek Road off of Route 51

The TMDL for sample point PCTR4 consists of a load allocation to all of the area upstream of PCTR5 shown in Attachment A. The load allocation for this segment of the unnamed tributary to Peters Creek was computed using water-quality sample data collected at point PCTR5. The average flow, measured at the sampling point PCTR5 (0.226 MGD), is used for these computations.

Sample data at point PCTR4 shows that this segment has a pH ranging between 8.01 and 8.75; pH will not be addressed because water quality standards are being met.

Table D23 shows the measured and allowable concentrations and loads at PCTR4. Table D24 shows the percent reductions for aluminum, iron, manganese and acidity.

Table D23		Measured		Allowable	
		Concentration	Load	Concentration	Load
		mg/L	lbs/day	mg/L	lbs/day
	Aluminum	0.35	0.67	0.24	0.46
	Iron	0.38	0.72	NA	NA
	Manganese	0.07	0.14	NA	NA
	Acidity	-203.60	-384.44	NA	NA
	Alkalinity	234.30	442.41		

Table D24. Allocations PCTR4	
PCTR4	Al (Lbs/day)
Existing Load @ PCTR4	0.67
Allowable Load @ PCTR4	0.46
Load Reduction @ PCTR4	0.21
% Reduction required @ PCTR4	31%

***Margin of Safety***

For this study the margin of safety is applied implicitly. A MOS is implicit because the allowable concentrations and loadings were simulated using Monte Carlo techniques and employing the @Risk software. Other margins of safety used for this TMDL analysis include the following:

- An additional MOS is provided because that the calculations were done with a daily Fe average instead of the 30-day average.

***Seasonal Variation***

Seasonal variation is implicitly accounted for in these TMDLs because the data used represents all seasons.

***Critical Conditions***

The reductions specified in this TMDL apply at all flow conditions. A critical flow condition could not be identified from the data used for this analysis.

# **Attachment E**

**Excerpts Justifying Changes Between the 1996, 1998, and 2002  
Section 303(d) Lists and Integrated Report/List (2004, 2006)**

*The following are excerpts from the Pennsylvania DEP Section 303(d) narratives that justify changes in listings between the 1996, 1998, 2002, 2004 and 2006 303(d) Lists and Integrated Report/List (2006). The Section 303(d) listing process has undergone an evolution in Pennsylvania since the development of the 1996 list.*

In the 1996 Section 303(d) narrative, strategies were outlined for changes to the listing process. Suggestions included, but were not limited to, a migration to a Global Information System (GIS), improved monitoring and assessment, and greater public input.

The migration to a GIS was implemented prior to the development of the 1998 Section 303(d) list. As a result of additional sampling and the migration to the GIS some of the information appearing on the 1996 list differed from the 1998 list. Most common changes included:

1. mileage differences due to recalculation of segment length by the GIS;
2. slight changes in source(s)/cause(s) due to new EPA codes;
3. changes to source(s)/cause(s), and/or miles due to revised assessments;
4. corrections of misnamed streams or streams placed in inappropriate SWP subbasins; and
5. unnamed tributaries no longer identified as such and placed under the named watershed listing.

Prior to 1998, segment lengths were computed using a map wheel and calculator. The segment lengths listed on the 1998 Section 303(d) list were calculated automatically by the GIS (ArcInfo) using a constant projection and map units (meters) for each watershed. Segment lengths originally calculated by using a map wheel and those calculated by the GIS did not always match closely. This was the case even when physical identifiers (e.g., tributary confluence and road crossings) matching the original segment descriptions were used to define segments on digital quad maps. This occurred to some extent with all segments, but was most noticeable in segments with the greatest potential for human errors using a map wheel for calculating the original segment lengths (e.g., long stream segments or entire basins).

#### Migration to National Hydrography Data (NHD)

New to the 2006 report is use of the 1/24,000 National Hydrography Data (NHD) streams GIS layer. Up until 2006 the Department relied upon its own internally developed stream layer. Subsequently, the United States Geologic Survey (USGS) developed 1/24,000 NHD streams layer for the Commonwealth based upon national geodatabase standards. In 2005, DEP contracted with USGS to add missing streams and correct any errors in the NHD. A GIS contractor transferred the old DEP stream assessment information to the improved NHD and the old DEP streams layer was archived. Overall, this marked an improvement in the quality of the streams layer and made the stream assessment data compatible with national standards but it necessitated a change in the Integrated Listing format. The NHD is not attributed with the old DEP five digit stream codes so segments can no longer be listed by stream code but rather only by stream name or a fixed combination of NHD fields known as reachcode and ComID. The NHD is aggregated by Hydrologic Unit Code (HUC) watersheds so HUCs rather than the old State Water Plan (SWP) watersheds are now used to group streams together. The map in

Appendix E illustrates the relationship between the old SWP and new HUC watershed delineations. A more basic change was the shift in data management philosophy from one of “dynamic segmentation” to “fixed segments”. The dynamic segmentation records were proving too difficult to manage from an historical tracking perspective. The fixed segment methods will remedy that problem. The stream assessment data management has gone through many changes over the years as system requirements and software changed. It is hoped that with the shift to the NHD and OIT’s (Office of Information Technology) fulltime staff to manage and maintain SLIMS the systems and formats will now remain stable over many Integrated Listing cycles.

# **Attachment F**

*Water Quality Data Used In TMDL Calculations*

Site Name	Date	Flow (MGD)	pH (Lab)	pH (Field)	Acidity (mg/L)	Alkalinity (mg/L)	Conductivity (uS)	TDS (mg/L)	TSS (mg/L)	Al (mg/L)	Fe (mg/L)	Mn (mg/L)
PCTR1	8/8/2007	0.0144	8.2	7.84	-196	258	1033	513	20	1.38	0.707	0.079
PCTR1	10/4/2007	0.0072	8.2	8.05	-267.4	297.2	998	504	1.5	0.25	0.15	0.054
PCTR1	3/27/2008	0.1441	8.3	9.13	-203.6	266.4	589	293	18	0.576	0.962	0.065
PCTR1	6/26/2008	0.03603	8.3	8.58	-230	272.6	920	460	6	0.25	0.15	0.025
	Average	0.05	8.25	8.40	-224.25	273.55	885.00	442.50	11.38	0.61	0.49	0.06
	StDev	0.06	0.06	0.58	32.25	16.86	202.91	102.32	9.03	0.53	0.41	0.02

Site Name	Date	Flow (MGD)	pH (Lab)	pH (Field)	Acidity (mg/L)	Alkalinity (mg/L)	Conductivity (uS)	TDS (mg/L)	TSS (mg/L)	Al (mg/L)	Fe (mg/L)	Mn (mg/L)
PC5	8/8/2007	0.87	7.9	7.62	-77.6	141.2	1082	541	18	0.928	0.906	0.436
PC5	10/4/2007	0.6	7.6	7.25	-76	122.1	1149	574	12	0.998	0.694	0.677
PC5	3/27/2007	8.09	7.7	8.17	-125.4	145.8	664	332	1.5	1.534	0.506	0.539
PC5	6/26/2008	2.82	7.8	8	-111	132.6	798	398	16	1.363	1.011	0.442
	Average	3.10	7.75	7.76	-97.50	135.43	923.25	461.25	11.88	1.21	0.78	0.52
	StDev	3.47	0.13	0.41	24.62	10.43	230.26	115.15	7.35	0.29	0.22	0.11

Site Name	Date	Flow (MGD)	pH (Lab)	pH (Field)	Acidity (mg/L)	Alkalinity (mg/L)	Conductivity (uS)	TDS (mg/L)	TSS (mg/L)	Al (mg/L)	Fe (mg/L)	Mn (mg/L)
PCTR2	8/8/2007	0.32	8.05	7.87	-50.9	102.4	1123	556	1.5	0.25	0.302	0.063
PCTR2	10/4/2007	0.17	7.9	7.64	-64.8	84.4	1105	548	1.5	0.25	0.15	0.025
PCTR2	3/28/2008	1.28	7.8	8.39	-91.2	112	684	339	4	1.833	0.678	0.54
PCTR2	6/26/2008	0.65	7.9	8.16	-74.6	94.6	845	422	8	0.739	0.442	0.125
	Average	0.61	7.91	8.02	-70.38	98.35	939.25	466.25	3.75	0.77	0.39	0.19
	StDev	0.49	0.10	0.33	16.95	11.71	212.35	104.70	3.07	0.75	0.22	0.24

Site Name	Date	Flow (MGD)	pH (Lab)	pH (Field)	Acidity (mg/L)	Alkalinity (mg/L)	Conductivity (uS)	TDS (mg/L)	TSS (mg/L)	Al (mg/L)	Fe (mg/L)	Mn (mg/L)
PCTR3	8/8/2007	0.04	5	4.7	50	9	1213	605	1.5	1.79	1.32	2.05
PCTR3	10/4/2007	0.0288	4.4	4.12	127	7.8	1265	628	1.5	12.3	0.15	3.02
PCTR3	3/27/2008	0.63	4.5	4.95	349.8	9.8	945	473	10	15.74	4.805	2.462

PCTR3	6/26/2008	0.14	4	4.3	105.6	3.2	1157	575	8	15.401	1.05	2.939
	Average	0.21	4.48	4.52	158.10	7.45	1145.00	570.25	5.25	11.31	1.83	2.62
	StDev	0.28	0.41	0.38	131.86	2.95	140.44	68.37	4.41	6.53	2.04	0.45

Site Name	Date	Flow (MGD)	pH (Lab)	pH (Field)	Acidity (mg/L)	Alkalinity (mg/L)	Conductivity (uS)	TDS (mg/L)	TSS (mg/L)	Al (mg/L)	Fe (mg/L)	Mn (mg/L)
PC4	8/8/2007	1.74	8.2	7.97	-71.6	115.4	1097	547	<u>1.5</u>	0.584	0.319	0.141
PC4	10/4/2007	0.84	7.7	7.3	-67.6	93.8	1133	565	<u>1.5</u>	0.752	<u>0.15</u>	0.261
PC4	3/27/2008	12.35	7.65	8.01	-106.5	124.2	701	351	26	3.25	0.922	0.639
PC4	6/26/2008	4.66	7.9	8.04	-103	117.8	823	409	10	1.318	0.363	0.274
	Average	4.90	7.86	7.83	-87.18	112.80	938.50	468.00	9.75	1.48	0.44	0.33
	StDev	5.23	0.25	0.35	20.41	13.20	210.32	104.59	11.55	1.22	0.34	0.22

Site Name	Date	Flow (MGD)	pH (Lab)	pH (Field)	Acidity (mg/L)	Alkalinity (mg/L)	Conductivity (uS)	TDS (mg/L)	TSS (mg/L)	Al (mg/L)	Fe (mg/L)	Mn (mg/L)
PF1	8/15/2007	5.99	7.6	7.55	-98	139.8	1242	623	<u>1.5</u>	<u>0.25</u>	<u>0.15</u>	0.366
PF1	10/4/2007	3.84	7.6	7.23	-95	125.6	1236	618	<u>1.5</u>	<u>0.25</u>	<u>0.15</u>	0.273
PF1	3/27/2008	18	8	8.69	-134.4	162.2	988	496	<u>1.5</u>	0.51	<u>0.15</u>	0.319
PF1	6/26/2008	15.45	7.5	7.98	-79	96.6	835	418	9	0.622	0.482	0.147
	Average	10.82	7.68	7.86	-101.60	131.05	1075.25	538.75	3.38	0.41	0.23	0.28
	StDev	6.95	0.22	0.63	23.40	27.47	199.15	99.64	3.75	0.19	0.17	0.09

Site Name	Date	Flow (MGD)	pH (Lab)	pH (Field)	Acidity (mg/L)	Alkalinity (mg/L)	Conductivity (uS)	TDS (mg/L)	TSS (mg/L)	Al (mg/L)	Fe (mg/L)	Mn (mg/L)
LR1	8/15/2007	4.38	8.2	8.03	-79.8	121.6	1176	585	<u>1.5</u>	<u>0.25</u>	<u>0.15</u>	<u>0.025</u>
LR1	10/4/2007	2.06	8	7.75	-58.2	100.4	1140	571	<u>1.5</u>	<u>0.25</u>	<u>0.15</u>	<u>0.025</u>
LR1	3/27/2008	11.77	8	8.7	-106.4	136.8	1075	541	16	1.55	<u>0.15</u>	0.39
LR1	6/27/2008	2.369	8.1	8.44	-87.2	107.6	1016	506	<u>2.5</u>	<u>0.25</u>	0.307	0.071
	Average	5.14	8.08	8.23	-82.90	116.60	1101.75	550.75	5.38	0.58	0.19	0.13
	StDev	4.54	0.10	0.42	19.92	16.09	70.82	35.03	7.10	0.65	0.08	0.18

Site Name	Date	Flow (MGD)	pH (Lab)	pH (Field)	Acidity (mg/L)	Alkalinity (mg/L)	Conductivity (uS)	TDS (mg/L)	TSS (mg/L)	Al (mg/L)	Fe (mg/L)	Mn (mg/L)
LW1	8/15/2007	1.97	8	7.96	-42	64.2	1952	972	<u>1.5</u>	<u>0.25</u>	<u>0.15</u>	0.149
LW1	10/4/2007	1.24	8	7.85	-37.6	58.8	1916	953	4	<u>0.25</u>	<u>0.15</u>	0.156
LW1	3/28/2008	5.033	7.9	8.64	-42.4	61.4	846	422	8	1.062	0.562	0.304
LW1	6/26/2008	6.18	7.9	8.35	-43.6	59.8	823	413	6	<u>0.25</u>	<u>0.15</u>	0.078
	Average	3.61	7.95	8.20	-41.40	61.05	1384.25	690.00	4.88	0.45	0.25	0.17
	StDev	2.38	0.06	0.36	2.62	2.36	635.04	314.77	2.78	0.41	0.21	0.09

Site Name	Date	Flow (MGD)	pH (Lab)	pH (Field)	Acidity (mg/L)	Alkalinity (mg/L)	Conductivity (uS)	TDS (mg/L)	TSS (mg/L)	Al (mg/L)	Fe (mg/L)	Mn (mg/L)
PCTR4	8/15/2007	0.04323	8.2	8.03	-108.8	127.2	1775	892	<u>1.5</u>	<u>0.25</u>	0.326	0.064
PCTR4	10/4/2007	0.036	8.2	8.01	-108.6	130.8	1839	924	<u>1.5</u>	<u>0.25</u>	<u>0.15</u>	<u>0.025</u>
PCTR4	3/28/2008	0.322	8	8.75	-80	98.6	1097	547	12	0.775	0.472	0.151
PCTR4	6/26/2008	0.1441	8	8.43	-93	105.2	1429	714	12	<u>0.25</u>	<u>0.15</u>	0.073
	Average	0.14	8.10	8.31	-97.60	115.45	1535.00	769.25	6.75	0.38	0.27	0.08
	StDev	0.13	0.12	0.35	13.87	15.94	343.07	174.61	6.06	0.26	0.16	0.05

Site Name	Date	Flow (MGD)	pH (Lab)	pH (Field)	Acidity (mg/L)	Alkalinity (mg/L)	Conductivity (uS)	TDS (mg/L)	TSS (mg/L)	Al (mg/L)	Fe (mg/L)	Mn (mg/L)
PC2	8/15/2007	13.94	8	7.91	-97	123.6	1166	584	<u>1.5</u>	<u>0.25</u>	<u>0.15</u>	0.081
PC2	10/4/2007	8.53	7.9	7.66	-72.8	103.8	1194	597	<u>1.5</u>	<u>0.25</u>	<u>0.15</u>	<u>0.025</u>
PC2	3/28/2008	12.302	8	8.71	-109	126.6	879	440	40	2.973	1.526	0.322
PC2	6/27/2008	35.301	8	8.33	-89.8	111.8	1004	500	<u>2.5</u>	<u>0.25</u>	<u>0.15</u>	0.091
	Average	17.52	7.98	8.15	-92.15	116.45	1060.75	530.25	11.38	0.93	0.49	0.13
	StDev	12.07	0.05	0.46	15.14	10.58	147.29	73.95	19.09	1.36	0.69	0.13

Site Name	Date	Flow (MGD)	pH (Lab)	pH (Field)	Acidity (mg/L)	Alkalinity (mg/L)	Conductivity (uS)	TDS (mg/L)	TSS (mg/L)	Al (mg/L)	Fe (mg/L)	Mn (mg/L)
PC3	8/15/2007	8.22	7.8	7.65	-99	129.6	1136	569	<u>1.5</u>	<u>0.25</u>	<u>0.15</u>	0.23
PC3	10/4/2007	5.31	8	7.35	-252	273.8	1225	612	14	<u>0.25</u>	0.35	<u>0.025</u>
PC3	3/28/2008	24.802	8	8.7	-102	128.4	785	386	24	2.085	1.02	0.326
PC3	6/27/2008	8.643	7.9	8.19	-94.2	115	1011	506	<u>2.5</u>	<u>0.25</u>	<u>0.15</u>	0.162

Average	11.74	7.93	7.97	-136.80	161.70	1039.25	518.25	10.50	0.71	0.42	0.19
StDev	8.83	0.10	0.60	76.87	75.03	190.88	98.33	10.64	0.92	0.41	0.13

Site Name	Date	Flow (MGD)	pH (Lab)	pH (Field)	Acidity (mg/L)	Alkalinity (mg/L)	Conductivity (uS)	TDS (mg/L)	TSS (mg/L)	Al (mg/L)	Fe (mg/L)	Mn (mg/L)
PCTR5	8/15/2007	0.036	8	7.9	-249	280.6	2526	1255	4	<u>0.25</u>	0.58	<u>0.025</u>
PCTR5	10/4/2007	0.0216	7.7	7.89	-94.6	118.6	2573	1289	<u>1.5</u>	<u>0.25</u>	<u>0.15</u>	0.212
PCTR5	3/28/2008	<u>0.705</u>	8.2	8.89	-211.2	257.6	859	433	<u>1.5</u>	<u>0.25</u>	<u>0.15</u>	<u>0.025</u>
PCTR5	6/27/2008	0.1441	8.1	8.41	-259.6	280.4	1793	898	20	0.665	0.645	<u>0.025</u>
	Average	0.23	8.00	8.27	-203.60	234.30	1937.75	968.75	6.75	0.35	0.38	0.07
	StDev	0.32	0.22	0.48	75.58	77.89	802.96	398.55	8.91	0.21	0.27	0.09

Site Name	Date	Flow (MGD)	pH (Lab)	pH (Field)	Acidity (mg/L)	Alkalinity (mg/L)	Conductivity (uS)	TDS (mg/L)	TSS (mg/L)	Al (mg/L)	Fe (mg/L)	Mn (mg/L)
BR1	3/28/2008	<u>1.647</u>	7.5	8.19	-24.6	42	734	369	16	2.606	0.594	0.622
BR1	6/26/2008	0.85	7.5	7.75	-34.2	49.6	903	452	<u>2.5</u>	0.709	<u>0.15</u>	0.474
	Average	1.25	7.50	7.97	-29.40	45.80	818.50	410.50	9.25	1.66	0.37	0.55
	StDev	0.56	0.00	0.31	6.79	5.37	119.50	58.69	9.55	1.34	0.31	0.10

Underlined values are included in the data set at half the detection limit.

# **Attachment G**

*TMDLs and NPDES Permitting Coordination*

NPDES permitting is unavoidably linked to TMDLs through waste load allocations and their translation, through the permitting program, to effluent limits. Primary responsibility for NPDES permitting rests with the District Mining Offices (for mining NPDES permits) and the Regional Offices (for industrial NPDES permits). Therefore, the DMOs and Regions will maintain tracking mechanisms of available waste load allocations, etc. in their respective offices. The TMDL program will assist in this effort. However, the primary role of the TMDL program is TMDL development and revision/amendment (the necessity for which is as defined in the Future Modifications section) at the request of the respective office. All efforts will be made to coordinate public notice periods for TMDL revisions and permit renewals/reissuances.

### **Load Tracking Mechanisms**

The Department has developed tracking mechanisms that will allow for accounting of pollution loads in TMDL watersheds. This will allow permit writers to have information on how allocations have been distributed throughout the watershed in the watershed of interest while making permitting decisions. These tracking mechanisms will allow the Department to make minor changes in WLAs without the need for EPA to review and approve a revised TMDL. Tracking will also allow for the evaluation of loads at downstream points throughout a watershed to ensure no downstream impairments will result from the addition, modification or movement of a permit.

### **Options for Permittees in TMDL Watersheds**

The Department is working to develop options for mining permits in watersheds with approved TMDLs.

#### **Options identified**

- Build excess WLA into the TMDL for anticipated future mining. This could then be used for a new permit. Permittee must show that there has been actual load reduction in the amount of the proposed permit or must include a schedule to guarantee the reductions using current data referenced to the TMDL prior to permit issuance.
- Use WLA that is freed up from another permit in the watershed when that site is reclaimed. If no permits have been recently reclaimed, it may be necessary to delay permit issuance until additional WLA becomes available.
- Re-allocate the WLA(s) of existing permits. WLAs could be reallocated based on actual flows (as opposed to design flows) or smaller than approved pit/spoil areas (as opposed to default areas). The "freed-up" WLA could be applied to the new permit. This option would require the simultaneous amendment of the permits involved in the reallocation.
- Non-discharge alternative.

#### **Other possible options**

The following two options have also been identified for use in TMDL watersheds. However, before recommendation for use as viable implementation options, a thorough regulatory (both state and federal) review must be completed. These options should not be implemented until the

completion of the regulatory review and development of any applicable administrative mechanisms.

- Issue the permit with in-stream water quality criteria values as the effluent limits. The in-stream criteria value would represent the monthly average, with the other limits adjusted accordingly (e.g., for Fe, the limits would be 1.5 mg/L monthly average, 3.0 mg/L daily average and 4.0 instantaneous max mg/L).
- The applicant would agree to treat an existing source (point or non-point) where there is no responsible party and receive a WLA based on a portion of the load reduction to be achieved. The result of using these types of offsets in permitting is a net improvement in long-term water quality through the reclamation or treatment of an abandoned source.

# **Attachment H**

## **Comment and Response**

No public comments were received on the Peters Creek Watershed TMDL.