

**DRAFT**

**PINE CREEK  
WATERSHED TMDL  
Schuylkill County**

For Acid Mine Drainage Affected Segments



Prepared by:

Pennsylvania Department of Environmental Protection

July 30, 2008

# DRAFT

## TABLE OF CONTENTS

Introduction.....	4
Directions to the Pine Creek Watershed.....	4
Watershed History.....	5
Hydrology and Geology.....	<b>Error! Bookmark not defined.</b>
Segments addressed in this TMDL.....	5
Clean Water Act Requirements.....	6
Section 303(d) Listing Process.....	7
Basic Steps for Determining a TMDL.....	7
AMD Methodology.....	8
TMDL Endpoints.....	10
TMDL Elements (WLA, LA, MOS).....	10
Allocation Summary.....	11
Recommendations.....	13
Public Participation.....	16
Future TMDL Modifications.....	16
Changes in TMDLs That May Require EPA Approval.....	17
Changes in TMDLs That May Not Require EPA Approval.....	17
Method to Quantify Treatment Pond Pollutant Load.....	24
Load Tracking Mechanisms.....	48
Options for Permittees in TMDL Watersheds.....	48
Options identified.....	48
Other possible options.....	48

## TABLES

Table 1. 303(d) Listed Segments.....	4
Table 2. Mining permits located in the Pine Creek Watershed.....	6
Table 3. Applicable Water Quality Criteria.....	10
Table 4. Pine Creek Watershed Summary Table.....	12

## ATTACHMENTS

<b>Attachment A</b> .....	18
Pine Creek Watershed Maps.....	18
<b>Attachment B</b> .....	20
Method for Addressing Section 303(d) Listings for pH.....	20
<b>Attachment C</b> .....	23
Method to Quantify Treatment Pond Pollutant Load.....	23
<b>Attachment D</b> .....	28
TMDLs By Segment.....	28
<b>Attachment E</b> .....	41
Excerpts Justifying Changes Between the 1996, 1998, and 2002 Section 303(d) Lists and Integrated Report/List (2004, 2006).....	41
<b>Attachment F</b> .....	44
Water Quality Data Used In TMDL Calculations.....	44

# DRAFT

<b>Attachment G</b> .....	47
TMDLs and NPDES Permitting Coordination .....	47
<b>Attachment H</b> .....	50
Comment and Response.....	50

# DRAFT

## TMDL<sup>1</sup>

### Pine Creek Watershed Schuylkill County, Pennsylvania

#### Introduction

This report presents the Total Maximum Daily Loads (TMDLs) developed for segments in the Pine Creek Watershed (Attachment A). These were done to address the impairments noted on the 1996 Pennsylvania Section 303(d) list of impaired waters, required under the Clean Water Act, and covers one segment on that list and additional segments on later lists/reports. Pine Creek was listed as impaired for metals. All impairments resulted from drainage from abandoned coalmines. The TMDL addresses the three primary metals associated with abandoned mine drainage (iron, manganese, aluminum) and pH. Pine Creek also is listed for impairments due to siltation; these impairments will be addressed with a TMDL at a later date.

**Table 1. 303(d) Listed Segments**

State Water Plan (SWP) Subbasin: 6C Lower Susquehanna River Penns Creek										
HUC: 02050301										
Year	Miles	Use Designation	Assessment ID	Segment ID	DEP Stream Code	Stream Name	Designated Use	Data Source	Source	EPA 305(b) Cause Code
1996	6.0	*	*	Not in GIS.	17208	Pine Creek	CWF	305(b) Report	RE	Metals
1998	6.0	*	*	Not in GIS.	17208	Pine Creek	CWF	SWMP	AMD	Metals
2002	Not on list.				17208	Pine Creek	CWF	SWMP	AMD	Metals
2004	6.2	*	*	970923-1030-MAF	17208	Pine Creek	CWF	SWMP	AMD	Metals
2006	5.43	Aquatic Life	8551	*	17208	Pine Creek	CWF	SWMP	AMD	Metals

Resource Extraction=RE

Warm Water Fish = WWF

Surface Water Monitoring Program = SWMP

Abandoned Mine Drainage = AMD

See Attachment D, *Excerpts Justifying Changes Between the 1996, 1998, and 2002 Section 303(d) Lists and the 2004 and 2006 Integrated Water Quality Report*. The use designations for the stream segments in this TMDL can be found in PA Title 25 Chapter 93.

#### Directions to the Pine Creek Watershed

The Pine Creek Watershed is approximately 67 square miles in area. The headwaters of Pine Creek are located in the Higgins Valley between Mahantango Mountain and Broad Mountain. The watershed area is found on United States Geological Survey maps covering portions of the Tremont, Klingerstown, Valley View, Minersville, Lykens and Tower City 7.5 Minute Quadrangles. The creek flows from east to west until the mouth where it cuts north through a water gap in Mahantango Mountain and merges with the Mahantango Creek in Klingerstown.

<sup>1</sup> Pennsylvania's 1996, 1998, and 2002 Section 303(d) lists and the 2004 and 2006 Integrated Water Quality Report were approved by the Environmental Protection Agency (EPA). The 1996 Section 303(d) list provides the basis for measuring progress under the 1997 lawsuit settlement of *American Littoral Society and Public Interest Group of Pennsylvania v. EPA*.

# DRAFT

The Higgins Valley lies between Mahantango Mountain to the north and Broad Mountain and Bear Mountain to the south. The valley is segregated by a low ridge that runs parallel to the mountains. Pine Creek and Deep Creek, Pine Creek's receiving stream, flow east to west on opposite sides of the ridge that divides the valley until they merge near Spring Glen.

## **Watershed History**

The Pine Creek Watershed lies within the Anthracite Uplands Section of the Ridge and Valley Province. There is a vertical drop in the watershed of about 1,200 feet from its headwaters to its mouth. The watershed is characterized by highly permeable, well-drained soils derived from the weathering of sandstone and shale. The primary landuses are forested land, agriculture and coal mines. Interbedded sedimentary rock and sandstone comprise the major rock types in the watershed.

The only coal in the Pine Creek watershed is in the Lykens Valley coal seams in the Pottsville Formation. The coal is present in the southeastern portion of the watershed. The thicker coal veins in the Llewellyn Formation occur stratigraphically higher and are not found in the Pine Creek Watershed.

Underground mining of anthracite coal began in this area as early as the 1800s. Mining peaked at 100 million tons in the Anthracite Region during the early 1900s. Most deep mines were eventually forced to close due to large amounts of water entering them and the high cost of pumping the water out of the mines. Coal mining then shifted to surface mining in the mid-20<sup>th</sup> century.

## **Segments addressed in this TMDL**

Pine Creek is affected by pollution from AMD. This pollution has caused high levels of metals in the watershed. The TMDLs will be expressed as long-term, average loadings. Due to the nature and complexity of mining effects on the watershed, expressing the TMDL as a long-term average gives a better representation of the data used for the calculations. See Table 3 for TMDL calculations and see Attachment C for TMDL explanations.

Today, there is one active mining operation in the watershed; however, it is permitted under the NPDES program for erosion and sedimentation control ponds only. The sedimentation ponds have no recorded discharges and have not been assigned waste load allocations. It has been determined that effects from sedimentation ponds are negligible because their potential discharges are based on infrequent and temporary events and the ponds should rarely discharge if reclamation and revegetation is concurrent. In addition, sedimentation ponds are designed in accordance with PA Code Title 25 Chapter 87.108 (h) to at minimum contain runoff from a 10-year 24-hour precipitation event. The majority of these operations are reprocessing old coal banks left behind by previous underground and surface mining. The operations are mainly concentrated near abandoned deep mines and collieries.

# DRAFT

**Table 2. Mining permits located in the Pine Creek Watershed**

<b>Permit</b>	<b>Permit No.</b>	<b>NPDES No.</b>
Pine Creek Coal Company	54851603	PA0592897

## **Clean Water Act Requirements**

Section 303(d) of the 1972 Clean Water Act requires states, territories, and authorized tribes to establish water quality standards. The water quality standards identify the uses for each waterbody and the scientific criteria needed to support that use. Uses can include designations for drinking water supply, contact recreation (swimming), and aquatic life support. Minimum goals set by the Clean Water Act require that all waters be “fishable” and “swimmable.”

Additionally, the federal Clean Water Act and the Environmental Protection Agency’s (EPA) implementing regulations (40 CFR Part 130) require:

- States to develop lists of impaired waters for which current pollution controls are not stringent enough to meet water quality standards (the list is used to determine which streams need TMDLs);
- States to establish priority rankings for waters on the lists based on severity of pollution and the designated use of the waterbody; states must also identify those waters for which TMDLs will be developed and a schedule for development;
- States to submit the list of waters to EPA every two years (April 1 of the even numbered years);
- States to develop TMDLs, specifying a pollutant budget that meets state water quality standards and allocate pollutant loads among pollution sources in a watershed, e.g., point and nonpoint sources; and
- EPA to approve or disapprove state lists and TMDLs within 30 days of final submission.

Despite these requirements, states, territories, authorized tribes, and EPA had not developed many TMDLs. Beginning in 1986, organizations in many states filed lawsuits against the EPA for failing to meet the TMDL requirements contained in the federal Clean Water Act and its implementing regulations. While EPA has entered into consent agreements with the plaintiffs in several states, other lawsuits still are pending across the country.

In the cases that have been settled to date, the consent agreements require EPA to backstop TMDL development, track TMDL development, review state monitoring programs, and fund studies on issues of concern (e.g., AMD, implementation of nonpoint source Best Management Practices (BMPs), etc.).

These TMDLs were developed in partial fulfillment of the 1997 lawsuit settlement of *American Littoral Society and Public Interest Group of Pennsylvania v. EPA*.

# DRAFT

## **Section 303(d) Listing Process**

Prior to developing TMDLs for specific waterbodies, there must be sufficient data available to assess which streams are impaired and should be on the Section 303(d) list. With guidance from the EPA, the states have developed methods for assessing the waters within their respective jurisdictions.

The primary method adopted by the Pennsylvania Department of Environmental Protection (DEP) for evaluating waters changed between the publication of the 1996 and 1998 Section 303(d) lists. Prior to 1998, data used to list streams were in a variety of formats, collected under differing protocols. Information also was gathered through the Section 305(b)<sup>2</sup> reporting process. DEP is now using the Statewide Surface Waters Assessment Protocol (SSWAP), a modification of the EPA's 1989 Rapid Bioassessment Protocol II (RBP-II), as the primary mechanism to assess Pennsylvania's waters. The SSWAP provides a more consistent approach to assessing Pennsylvania's streams.

The assessment method requires selecting representative stream segments based on factors such as surrounding land uses, stream characteristics, surface geology, and point source discharge locations. The biologist selects as many sites as necessary to establish an accurate assessment for a stream segment; the length of the assessed stream segment can vary between sites. All the biological surveys included kick-screen sampling of benthic macroinvertebrates and habitat evaluations. Benthic macroinvertebrates are identified to the family level in the field.

After the survey is completed, the biologist determines the status of the stream segment. The decision is based on habitat scores and a series of narrative biological statements used to evaluate the benthic macroinvertebrate community. If the stream is determined to be impaired, the source and cause of the impairment is documented. An impaired stream must be listed on the state's Section 303(d) list with the source and cause. A TMDL must be developed for the stream segment and each pollutant. In order for the process to be more effective, adjoining stream segments with the same source and cause listing are addressed collectively, and on a watershed basis.

## **Basic Steps for Determining a TMDL**

Although all watersheds must be handled on a case-by-case basis when developing TMDLs, there are basic processes or steps that apply to all cases. They include:

1. Collection and summarization of pre-existing data (watershed characterization, inventory contaminant sources, determination of pollutant loads, etc.);
2. Calculating the TMDL for the waterbody using EPA approved methods and computer models;
3. Allocating pollutant loads to various sources;
4. Determining critical and seasonal conditions;

---

<sup>2</sup> Section 305(b) of the Clean Water Act requires a biannual description of the water quality of the waters of the state.

# DRAFT

5. Public review and comment and comment period on draft TMDL;
6. Submittal of final TMDL; and
7. EPA approval of the TMDL.

## AMD Methodology

A two-step approach is used for the TMDL analysis of AMD impaired stream segments. The first step uses a statistical method for determining the allowable instream concentration at the point of interest necessary to meet water quality standards. This is done at each point of interest (sample point) in the watershed. The second step is a mass balance of the loads as they pass through the watershed. Loads at these points will be computed based on average annual flow.

The statistical analysis described below can be applied to situations where all of the pollutant loading is from non-point sources as well as those where there are both point and non-point sources. The following defines what are considered point sources and non-point sources for the purposes of our evaluation; point sources are defined as permitted discharges or a discharge that has a responsible party, non-point sources are then any pollution sources that are not point sources. For situations where all of the impact is due to non-point sources, the equations shown below are applied using data for a point in the stream. The load allocation made at that point will be for all of the watershed area that is above that point. For situations where there are point-source impacts alone, or in combination with non-point sources, the evaluation will use the point-source data and perform a mass balance with the receiving water to determine the impact of the point source.

Allowable loads are determined for each point of interest using Monte Carlo simulation. Monte Carlo simulation is an analytical method meant to imitate real-life systems, especially when other analyses are too mathematically complex or too difficult to reproduce. Monte Carlo simulation calculates multiple scenarios of a model by repeatedly sampling values from the probability distribution of the uncertain variables and using those values to populate a larger data set. Allocations were applied uniformly for the watershed area specified for each allocation point. For each source and pollutant, it was assumed that the observed data were log-normally distributed. Each pollutant source was evaluated separately using @Risk<sup>3</sup> by performing 5,000 iterations to determine the required percent reduction so that the water quality criteria, as defined in the *Pennsylvania Code. Title 25 Environmental Protection, Department of Environmental Protection, Chapter 93, Water Quality Standards*, will be met instream at least 99 percent of the time. For each iteration, the required percent reduction is:

$$PR = \text{maximum } \{0, (1-Cc/Cd)\} \text{ where} \quad (1)$$

PR = required percent reduction for the current iteration

Cc = criterion in mg/l

---

<sup>3</sup>@Risk – Risk Analysis and Simulation Add-in for Microsoft Excel, Palisade Corporation, Newfield, NY, 1990-1997.

# DRAFT

$C_d$  = randomly generated pollutant source concentration in mg/l based on the observed data

$$C_d = \text{RiskLognorm}(\text{Mean}, \text{Standard Deviation}) \text{ where} \quad (1a)$$

Mean = average observed concentration

Standard Deviation = standard deviation of observed data

The overall percent reduction required is the 99th percentile value of the probability distribution generated by the 5,000 iterations, so that the allowable long-term average (LTA) concentration is:

$$\text{LTA} = \text{Mean} * (1 - \text{PR99}) \text{ where} \quad (2)$$

LTA = allowable LTA source concentration in mg/l

Once the allowable concentration and load for each pollutant is determined, mass-balance accounting is performed starting at the top of the watershed and working down in sequence. This mass-balance or load tracking is explained below.

Load tracking through the watershed utilizes the change in measured loads from sample location to sample location, as well as the allowable load that was determined at each point using the @Risk program.

There are two basic rules that are applied in load tracking; rule one is that if the sum of the measured loads that directly affect the downstream sample point is less than the measured load at the downstream sample point it is indicative that there is an increase in load between the points being evaluated, and this amount (the difference between the sum of the upstream and downstream loads) shall be added to the allowable load(s) coming from the upstream points to give a total load that is coming into the downstream point from all sources. The second rule is that if the sum of the measured loads from the upstream points is greater than the measured load at the downstream point this is indicative that there is a loss of instream load between the evaluation points, and the ratio of the decrease shall be applied to the load that is being tracked (allowable load(s)) from the upstream point.

Tracking loads through the watershed gives the best picture of how the pollutants are affecting the watershed based on the information that is available. The analysis is done to insure that water quality standards will be met at all points in the stream. The TMDL must be designed to meet standards at all points in the stream, and in completing the analysis, reductions that must be made to upstream points are considered to be accomplished when evaluating points that are lower in the watershed. Another key point is that the loads are being computed based on average annual flow and should not be taken out of the context for which they are intended, which is to depict how the pollutants affect the watershed and where the sources and sinks are located spatially in the watershed.

# DRAFT

For pH TMDLs, acidity is compared to alkalinity as described in Attachment B. Each sample point used in the analysis of pH by this method must have measurements for total alkalinity and hot acidity. Statistical procedures are applied, using the average value for total alkalinity at that point as the target to specify a reduction in the acid concentration. By maintaining a net alkaline stream, the pH value will be in the range between six and eight. This method negates the need to specifically compute the pH value, which for streams affected by low pH from AMD may not be a true reflection of acidity. This method assures that Pennsylvania's standard for pH is met when the acid concentration reduction is met.

Information for the TMDL analysis performed using the methodology described above is contained in the "TMDLs by Segment" section of this report.

## TMDL Endpoints

One of the major components of a TMDL is the establishment of an instream numeric endpoint, which is used to evaluate the attainment of applicable water quality. An instream numeric endpoint, therefore, represents the water quality goal that is to be achieved by implementing the load reductions specified in the TMDL. The endpoint allows for a comparison between observed instream conditions and conditions that are expected to restore designated uses. The endpoint is based on either the narrative or numeric criteria available in water quality standards.

Because the pollution sources in the watershed are nonpoint sources, the TMDLs' component makeup will be load allocations (LAs) with waste load allocations (WLAs) for permitted discharges. All allocations will be specified as long-term average daily concentrations. These long-term average concentrations are expected to meet water-quality criteria 99% of the time as required in PA Title 25 Chapter 96.3(c). The following table shows the applicable water-quality criteria for the selected parameters.

**Table 3. Applicable Water Quality Criteria**

<i>Parameter</i>	<i>Criterion Value (mg/l)</i>	<i>Total Recoverable/Dissolved</i>
Aluminum (Al)	0.75	Total Recoverable
Iron (Fe)	1.50	30 day average; Total Recoverable
Manganese (Mn)	1.00	Total Recoverable
pH *	6.0-9.0	N/A

\*The pH values shown will be used when applicable. In the case of freestone streams with little or no buffering capacity, the TMDL endpoint for pH will be the natural background water quality.

## TMDL Elements (WLA, LA, MOS)

$$\text{TMDL} = \text{WLA} + \text{LA} + \text{MOS}$$

A TMDL equation consists of a waste load allocation (WLA), load allocation (LA), and a margin of safety (MOS). The waste load allocation is the portion of the load assigned to point sources. The load allocation is the portion of the load assigned to non-point sources. The margin of safety is applied to account for uncertainties in the computational process. The margin of safety may be expressed implicitly (documenting conservative processes in the computations) or explicitly

# DRAFT

(setting aside a portion of the allowable load). The TMDL allocations in this report are based on available data. Other allocation schemes could also meet the TMDL.

## **Allocation Summary**

These TMDLs will focus remediation efforts on the identified numerical reduction targets for each watershed. The reduction schemes in Table 3 for each segment are based on the assumption that all upstream allocations are implemented and take into account all upstream reductions. Attachment D contains the TMDLs by segment analysis for each allocation point in a detailed discussion. As changes occur in the watershed, the TMDLs may be re-evaluated to reflect current conditions. An implicit MOS based on conservative assumptions in the analysis is included in the TMDL calculations.

The allowable LTA concentration in each segment is calculated using Monte Carlo Simulation as described previously. The allowable load is then determined by multiplying the allowable concentration by the average flow and a conversion factor at each sample point. The allowable load is the TMDL at that point.

Waste load allocations have also been included at some points for future mining operations. The difference between the TMDL and the WLA at each point is the load allocation (LA) at the point. The LA at each point includes all loads entering the segment, including those from upstream allocation points. The percent reduction is calculated to show the amount of load that needs to be reduced from nonpoint sources within a segment in order for water quality standards to be met at the point.

In some instances, instream processes, such as settling, are taking place within a stream segment. These processes are evidenced by a decrease in measured loading between consecutive sample points. It is appropriate to account for these losses when tracking upstream loading through a segment. The calculated upstream load lost within a segment is proportional to the difference in the measured loading between the sampling points.

# DRAFT

**Table 4. Pine Creek Watershed Summary Table**

Parameter	Existing Load (lbs/day)	TMDL Allowable Load (lbs/day)	WLA (lbs/day)	LA (lbs/day)	NPS Load Reduction (lbs/day)	NPS % Reduction
<b>PINE20.5 – SR4009 bridge south of the village of Fountain</b>						
Aluminum (lbs/day)	29.86	4.48	-	4.48	25.38	85%
Iron (lbs/day)	4.26	4.26	-	4.26	NA	NA
Manganese(lbs/day)	0.77	0.77	-	0.77	NA	NA
Acidity (lbs/day)	272.61	100.87	-	100.87	171.74	73%
<b>PINE13.6 – Gap School Road bridge</b>						
Aluminum (lbs/day)	109.64	17.54	<i>0.56</i>	16.98	66.72	80%*
Iron (lbs/day)	24.84	24.84	<i>2.25</i>	22.59	NA	NA
Manganese(lbs/day)	8.57	8.57	<i>1.50</i>	7.07	NA	NA
Acidity (lbs/day)	1045.61	972.42	-	972.42	0	0%*
<b>PINE12.8 – Schwenks Road (SR4013) bridge</b>						
Aluminum (lbs/day)	237.48	35.62	<i>0.56</i>	35.06	105.66	75%*
Iron (lbs/day)	114.58	61.87	<i>2.25</i>	59.62	78.60	56%*
Manganese(lbs/day)	135.97	76.14	<i>1.50</i>	74.64	31.83	30%*
Acidity (lbs/day)	4479.66	985.53	-	985.53	3560.44	79%*
<b>PINE9.8 – Route 25 bridge west of Spring Glen</b>						
Aluminum (lbs/day)	269.67	40.45	<i>0.56</i>	39.89	27.36	41%*
Iron (lbs/day)	110.90	72.09	<i>2.25</i>	69.84	0	0%*
Manganese(lbs/day)	75.73	62.10	<i>1.50</i>	60.60	0	0%*
Acidity (lbs/day)	5085.31	1017.06	-	1017.06	574.12	37%*
<b>PINE7.7- End of Church Road (SR4015) across from farm</b>						
Aluminum (lbs/day)	531.36	85.02	<i>0.56</i>	84.46	217.12	72%*
Iron (lbs/day)	147.08	147.08	<i>2.25</i>	144.83	NA	NA
Manganese(lbs/day)	79.30	79.30	<i>1.50</i>	77.80	NA	NA
Acidity (lbs/day)	10250.18	1845.03	-	1845.03	4336.90	71%*
<b>PINE0.4- Micheals Food Products Bridge in Klingerstown</b>						
Aluminum (lbs/day)	380.03	95.20	<i>0.56</i>	91.94	0	0%*
Iron (lbs/day)	132.83	132.83	<i>2.25</i>	130.58	NA	NA
Manganese(lbs/day)	54.33	54.33	<i>1.50</i>	52.83	NA	NA
Acidity (lbs/day)	9801.75	1960.35	-	1960.35	0	0%*

NA = not applicable

\* Takes into account load reductions from upstream sources.


Loads in italics are reserved for future waste load allocations.

In the instance that the allowable load is equal to the existing load (e.g. manganese PINE20.5, Table 3), the simulation determined that water quality standards are being met instream 99% of the time and no TMDL is necessary for the parameter at that point. Although no TMDL is necessary, the loading at the point is considered at the next downstream point. This is denoted as “NA” in the above table.

Following is an example of how the allocations, presented in Table 4, for a stream segment are calculated. For this example, aluminum allocations for PINE9.8 of Pine Creek are shown. As

# DRAFT

demonstrated in the example, all upstream contributing loads are accounted for at each point. Attachment D contains the TMDLs by segment analysis for each allocation point in a detailed discussion. These analyses follow the example. Attachment A contains maps of the sampling point locations for reference.

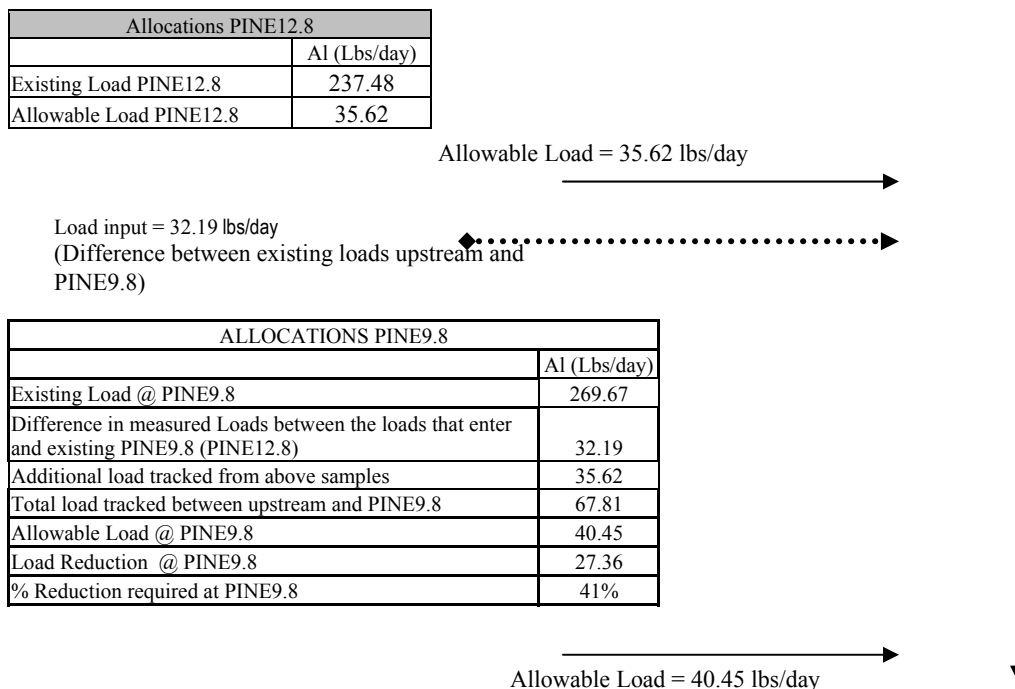

The allowable aluminum load tracked from upstream was 35.62 lbs/day. The existing load upstream was subtracted from the existing load at PINE9.8 to show the actual measured increase of aluminum load that has entered the stream between these upstream sites and PINE9.8 (32.19 lbs/day). This increased value was then added to the calculated allowable load from upstream to calculate the total load that was tracked between upstream and PINE9.8 (allowable loads upstream + the difference in existing load between upstream and PINE9.8). This total load tracked was then subtracted from the calculated allowable load at PINE9.8 to determine the amount of load to be reduced at PINE9.8. This total load value was found to be 67.81 lbs/day; it was 27.36 lbs/day greater than the PINE9.8 allowable load of 40.45 lbs/day. Therefore, a 41% aluminum reduction at PINE9.8 is necessary.

## Recommendations

Various methods to eliminate or treat pollutant sources and to provide a reasonable assurance that the proposed TMDLs can be met exist in Pennsylvania. These methods include PADEP's primary efforts to improve water quality through reclamation of abandoned mine lands (for abandoned mining) and through the National Pollution Discharge Elimination System (NPDES) permit program (for active mining). Funding sources available that are currently being used for projects designed to achieve TMDL reductions include the Environmental Protection Agency (EPA) 319 grant program and Pennsylvania's Growing Greener Program. Federal funding is

# DRAFT

through the Department the Interior, Office of Surface Mining (OSM), for reclamation and mine drainage treatment through the Appalachian Clean Streams Initiative and through Watershed Cooperative Agreements.

OSM reports that nationally, of the \$8.5 billion of high priority (defined as priority 1&2 features or those that threaten public health and safety) coal related AML problems in the AML inventory, \$6.6 billion (78%) have yet to be reclaimed; \$3.6 billion of this total is attributable to Pennsylvania watershed costs. Almost 83 percent of the \$2.3 billion of coal related environmental problems (priority 3) in the AML inventory are not reclaimed.

The Bureau of Abandoned Mine Reclamation, Pennsylvania's primary bureau in dealing with abandoned mine reclamation (AMR) issues, has established a comprehensive plan for abandoned mine reclamation throughout the Commonwealth to prioritize and guide reclamation efforts for throughout the state to make the best use of valuable funds ([www.dep.state.pa.us/dep/deputate/minres/bamr/complan1.htm](http://www.dep.state.pa.us/dep/deputate/minres/bamr/complan1.htm)). In developing and implementing a comprehensive plan for abandoned mine reclamation, the resources (both human and financial) of the participants must be coordinated to insure cost-effective results. The following set of principles is intended to guide this decision making process:

- Partnerships between the DEP, watershed associations, local governments, environmental groups, other state agencies, federal agencies and other groups organized to reclaim abandoned mine lands are essential to achieving reclamation and abating acid mine drainage in an efficient and effective manner.
- Partnerships between AML interests and active mine operators are important and essential in reclaiming abandoned mine lands.
- Preferential consideration for the development of AML reclamation or AMD abatement projects will be given to watersheds or areas for which there is an approved rehabilitation plan. (guidance is given in Appendix B to the Comprehensive Plan).
- Preferential consideration for the use of designated reclamation moneys will be given to projects that have obtained other sources or means to partially fund the project or to projects that need the funds to match other sources of funds.
- Preferential consideration for the use of available moneys from federal and other sources will be given to projects where there are institutional arrangements for any necessary long-term operation and maintenance costs.
- Preferential consideration for the use of available moneys from federal and other sources will be given to projects that have the greatest worth.
- Preferential consideration for the development of AML projects will be given to AML problems that impact people over those that impact property.
- No plan is an absolute; occasional deviations are to be expected.

# DRAFT

A detailed decision framework is included in the plan that outlines the basis for judging projects for funding, giving high priority to those projects whose cost/benefit ratios are most favorable and those in which stakeholder and landowner involvement is high and secure.

In addition to the abandoned mine reclamation program, regulatory programs also are assisting in the reclamation and restoration of Pennsylvania's land and water. PADEP has been effective in implementing the NPDES program for mining operations throughout the Commonwealth. This reclamation was done through the use of re-mining permits that have the potential for reclaiming abandoned mine lands, at no cost to the Commonwealth or the federal government. Long-term treatment agreements were initialized for facilities/operators who need to assure treatment of post-mining discharges or discharges they degraded which will provide for long-term treatment of discharges. According to OSM, "PADEP is conducting a program where active mining sites are, with very few exceptions, in compliance with the approved regulatory program".

The Commonwealth is exploring all options to address its abandoned mine problem. During 2000-2006, many new approaches to mine reclamation and mine drainage remediation have been explored and projects funded to address problems in innovative ways. These include:

- Project XL - The Pennsylvania Department of Environmental Protection ("PADEP") has proposed this XL Project to explore a new approach to encourage the re-mining and reclamation of abandoned coal mine sites. The approach would be based on compliance with in-stream pollutant concentration limits and implementation of best management practices ("BMPs"), instead of National Pollutant Discharge Elimination System ("NPDES") numeric effluent limitations measured at individual discharge points. This XL project would provide for a test of this approach in up to eight watersheds with significant acid mine drainage ("AMD") pollution. The project will collect data to compare in-stream pollutant concentrations versus the loading from individual discharge points and provide for the evaluation of the performance of BMPs and this alternate strategy in PADEP's efforts to address AMD.
- Awards of grants for 1) proposals with economic development or industrial application as their primary goal and which rely on recycled mine water and/or a site that has been made suitable for the location of a facility through the elimination of existing Priority 1 or 2 hazards, and 2) new and innovative mine drainage treatment technologies that will provide waters of higher purity that may be needed by a particular industry at costs below conventional treatment costs as in common use today or reduce the costs of water treatment below those of conventional lime treatment plants. Eight contracts totaling \$4.075 M were awarded in 2006 under this program.
- Projects using water from mine pools in an innovative fashion, such as the Shannopin Deep Mine Pool (in southwestern Pennsylvania), the Barnes & Tucker Deep Mine Pool (the Susquehanna River Basin Commission into the Upper West Branch Susquehanna River), and the Wadesville Deep Mine Pool (Excelon Generation in Schuylkill County).

There currently isn't a watershed organization interested in the Pine Creek Watershed. It is recommended that agencies work with local interests to form a watershed group that will be dedicated to the remediation and preservation of these watersheds through public education, monitoring and assessment, and improvement projects. Information on formation of a watershed

# DRAFT

group is available through websites for the PADEP ([www.dep.state.pa.us](http://www.dep.state.pa.us)), the AMR Clearinghouse ([www.amrclearinghouse.com](http://www.amrclearinghouse.com)), the EPA ([www.epa.gov](http://www.epa.gov)), the Susquehanna River Basin Commission ([www.srbc.net](http://www.srbc.net)) and others. In addition, each DEP Regional Office (6) and each District Mining Office (5) have watershed managers to assist stakeholder groups interested in restoration in their watershed. Most Pennsylvania county conservation districts have a watershed specialist who can also provide assistance to stakeholders ([www.pacd.org](http://www.pacd.org)). Potential funding sources for AMR projects can be found at [www.dep.state.pa.us/dep/subject/pubs/water/wc/FS2205.pdf](http://www.dep.state.pa.us/dep/subject/pubs/water/wc/FS2205.pdf).

Candidate or federally-listed threatened and endangered species may occur in or near the watershed. While implementation of the TMDL should result in improvements to water quality, they could inadvertently destroy habitat for candidate or federally-listed species. TMDL implementation projects should be screened through the Pennsylvania Natural Diversity Inventory (PNDI) early in their planning process, in accordance with the Department's policy titled Policy for Pennsylvania Natural Diversity Inventory (PNDI) Coordination During Permit Review and Evaluation (Document ID# 400-0200-001).

## **Public Participation**

Public notice of the draft TMDL was published in the *Pennsylvania Bulletin* and the *local newspaper* on *date* to foster public comment on the allowable loads calculated. The public comment period on this TMDL was open from *date* to *date*. A public meeting was held on *date* at *the location*, to discuss the proposed TMDL.

## **Future TMDL Modifications**

In the future, the Department may adjust the load and/or wasteload allocations in this TMDL to account for new information or circumstances that are developed or discovered during the implementation of the TMDL when a review of the new information or circumstances indicate that such adjustments are appropriate. Adjustment between the load and wasteload allocation will only be made following an opportunity for public participation. A wasteload allocation adjustment will be made consistent and simultaneous with associated permit(s) revision(s)/reissuances (i.e., permits for revision/reissuance in association with a TMDL revision will be made available for public comment concurrent with the related TMDLs availability for public comment). New information generated during TMDL implementation may include, among other things, monitoring data, BMP effectiveness information, and land use information. All changes in the TMDL will be tallied and once the total changes exceed 1% of the total original TMDL allowable load, the TMDL will be revised. The adjusted TMDL, including its LAs and WLAs, will be set at a level necessary to implement the applicable WQS and any adjustment increasing a WLA will be supported by reasonable assurance demonstration that load allocations will be met. The Department will notify EPA of any adjustments to the TMDL within 30 days of its adoption and will maintain current tracking mechanisms that contain accurate loading information for TMDL waters.

# DRAFT

## **Changes in TMDLs That May Require EPA Approval**

- Increase in total load capacity.
- Transfer of load between point (WLA) and nonpoint (LA) sources.
- Modification of the margin of safety (MOS).
- Change in water quality standards (WQS).
- Non-attainment of WQS with implementation of the TMDL.
- Allocations in trading programs.


## **Changes in TMDLs That May Not Require EPA Approval**

- Total loading shift less than or equal to 1% of the total load.
- Increase of WLA results in greater LA reductions provided reasonable assurance of implementation is demonstrated (a compliance/implementation plan and schedule).
- Changes among WLAs with no other changes; TMDL public notice concurrent with permit public notice.
- Removal of a pollutant source that will not be reallocated.
- Reallocation between LAs.
- Changes in land use.

**DRAFT**

**Attachment A**  
**Pine Creek Watershed Maps**

# DRAFT

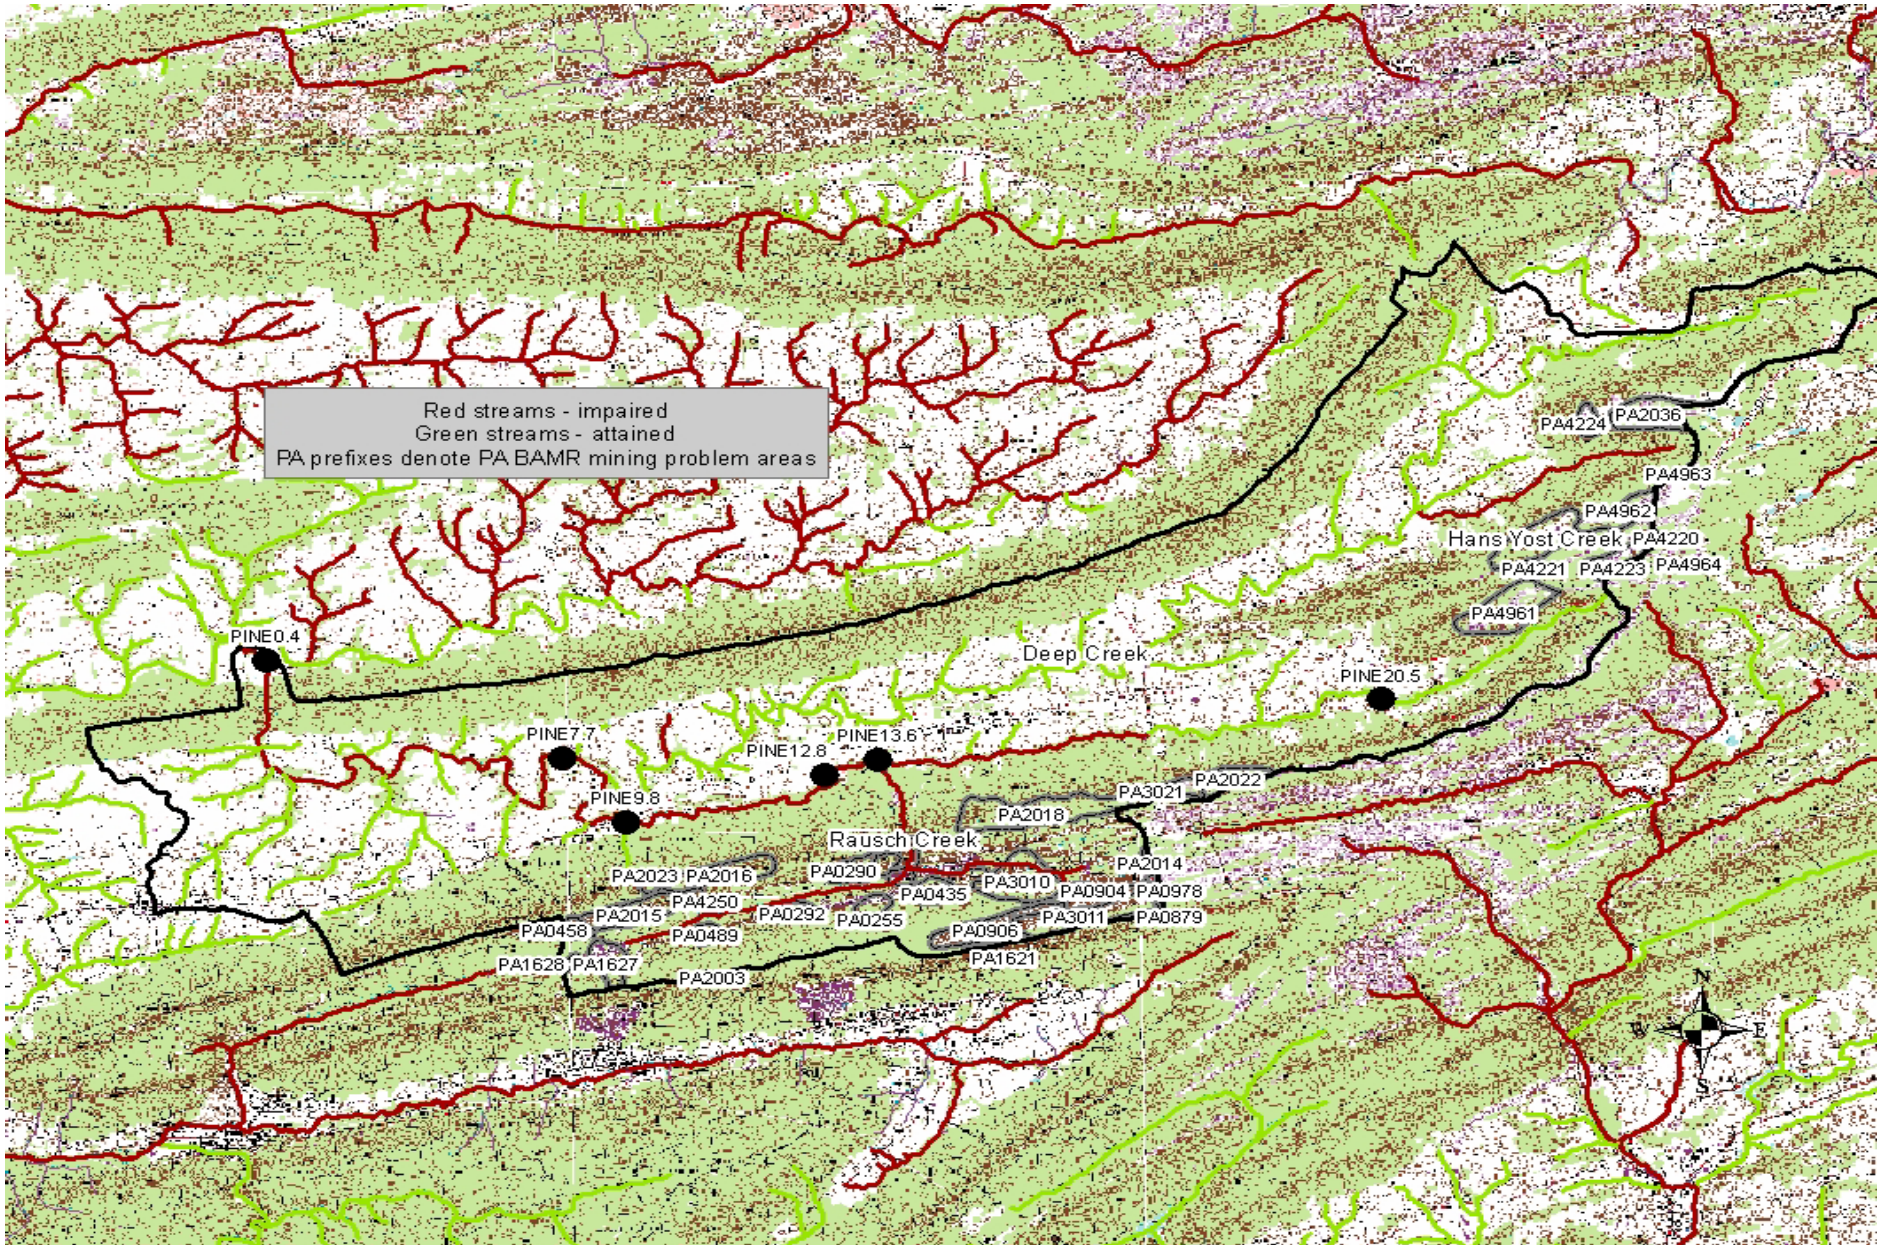

DRAFT

# **Attachment B**

**Method for Addressing Section 303(d) Listings for pH**

# DRAFT

## Method for Addressing Section 303(d) Listings for pH

There has been a great deal of research conducted on the relationship between alkalinity, acidity, and pH. Research published by the Pa. Department of Environmental Protection demonstrates that by plotting net alkalinity (alkalinity-acidity) vs. pH for 794 mine sample points, the resulting pH value from a sample possessing a net alkalinity of zero is approximately equal to six (Figure 1). Where net alkalinity is positive (greater than or equal to zero), the pH range is most commonly six to eight, which is within the USEPA's acceptable range of six to nine and meets Pennsylvania water quality criteria in Chapter 93.

The pH, a measurement of hydrogen ion acidity presented as a negative logarithm, is not conducive to standard statistics. Additionally, pH does not measure latent acidity. For this reason, and based on the above information, Pennsylvania is using the following approach to address the stream impairments noted on the 303(d) list due to pH. The concentration of acidity in a stream is at least partially chemically dependent upon metals. For this reason, it is extremely difficult to predict the exact pH values, which would result from treatment of abandoned mine drainage. When acidity in a stream is neutralized or is restored to natural levels, pH will be acceptable. Therefore, the measured instream alkalinity at the point of evaluation in the stream will serve as the goal for reducing total acidity at that point. The methodology that is applied for alkalinity (and therefore pH) is the same as that used for other parameters such as iron, aluminum, and manganese that have numeric water quality criteria.

Each sample point used in the analysis of pH by this method must have measurements for total alkalinity and total acidity. The same statistical procedures that have been described for use in the evaluation of the metals is applied, using the average value for total alkalinity at that point as the target to specify a reduction in the acid concentration. By maintaining a net alkaline stream, the pH value will be in the range between six and eight. This method negates the need to specifically compute the pH value, which for mine waters is not a true reflection of acidity. This method assures that Pennsylvania's standard for pH is met when the acid concentration reduction is met.

Reference: *Rose, Arthur W. and Charles A. Cravotta, III 1998. Geochemistry of Coal Mine Drainage. Chapter 1 in Coal Mine Drainage Prediction and Pollution Prevention in Pennsylvania. Pa. Dept. of Environmental Protection, Harrisburg, Pa.*

DRAFT

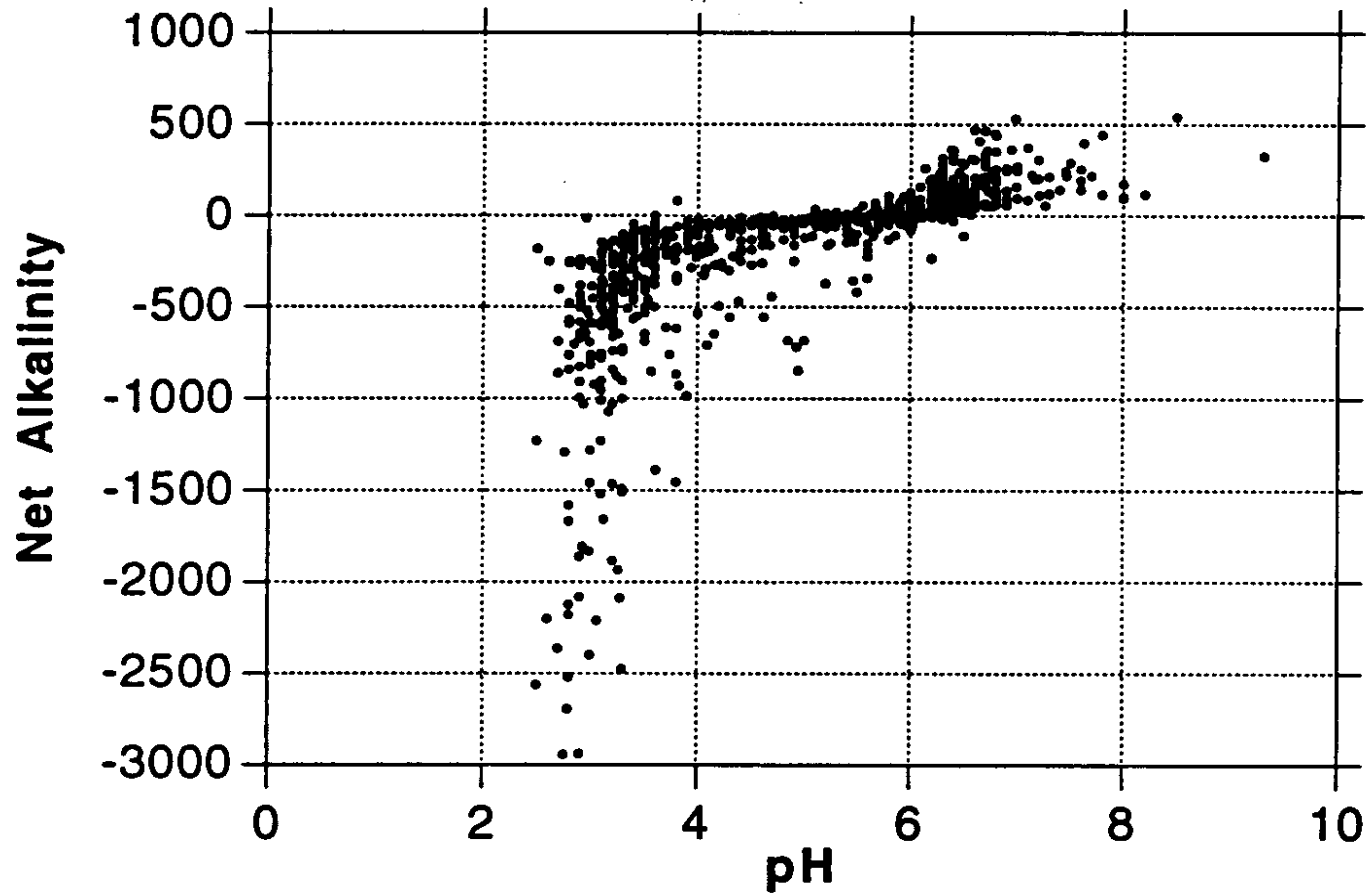


Figure 1. Net Alkalinity vs. pH. Taken from Figure 1.2 Graph C, pages 1-5, of Coal Mine Drainage Prediction and Pollution Prevention in Pennsylvania

DRAFT

# **Attachment C**

**Method to Quantify Treatment Pond Pollutant Load**

# DRAFT

## Method to Quantify Treatment Pond Pollutant Load

The following is an explanation of the quantification of the potential pollution load reporting to the stream from permitted pit water treatment ponds that discharge water at established effluent limits.

Surface coal mines remove soil and overburden materials to expose the underground coal seams for removal. After removal of the coal, the overburden is replaced as mine spoil and the soil is replaced for revegetation. In a typical surface mining operation the overburden materials are removed and placed in the previous cut where the coal has been removed. In this fashion, an active mining operation has a pit that progresses through the mining site during the life of the mine. The pit may have water reporting to it, as it is a low spot in the local area. Pit water can be the result of limited shallow groundwater seepage, direct precipitation into the pit, and surface runoff from partially regarded areas that have been backfilled but not yet revegetated. Pit water is pumped to nearby treatment ponds where it is treated to the required effluent limits. The standard effluent limits are as follows, although stricter effluent limits may be applied to a mining permit's effluent limits to insure that the discharge of treated water does not cause instream limits to be exceeded.

### Standard Treatment Pond Effluent Limits:

Alkalinity > Acidity

6.0 <= pH <= 9.0

Al <= 0.75 mg/l (Criteria)

Fe <= 3.0 mg/l (BAT)

Mn <= 2.0 mg/l (BAT)

Discharge from treatment ponds on a mine site is intermittent and often varies as a result of precipitation events. Measured flow rates are almost never available. If accurate flow data are available, it is used along with the Best Available Technology (BAT) limits to quantify the WLA for one or more of the following: aluminum, iron, and manganese. The following formula is used:

$$\text{Flow (MGD)} \times \text{BAT limit (mg/l)} \times 8.34 = \text{lbs/day}$$

The following is an approach that can be used to determine a WLA for an active mining operation when treatment pond flow rates are not available. The methodology involves quantifying the hydrology of the portion of a surface mine site that contributes flow to the pit and then calculating WLA using NPDES treatment pond effluent limits.

The total water volume reporting to ponds for treatment can come from two primary sources: direct precipitation to the pit and runoff from the ungraded area following the pit's progression through the site. Groundwater seepage reporting to the pit is considered negligible compared to the flow rates resulting from precipitation.

# DRAFT

In an active mining scenario, a mine operator pumps pit water to the ponds for chemical treatment. Pit water is often acidic with dissolved metals in nature. At the treatment ponds, alkaline chemicals are added to increase the pH and encourage dissolved metals to precipitate and settle. Pennsylvania averages 41.4 inches of precipitation per year (Mid-Atlantic River Forecast Center, National Weather Service, State College, PA, 1961-1990, <http://www.dep.state.pa.us/dep/subject/hotopics/drought/PrecipNorm.htm>). A maximum pit dimension without special permit approval is 1,500 feet long by 300 feet wide. Assuming that 5 percent of the precipitation evaporates and the remaining 95 percent flows to the low spot in the active pit to be pumped to the treatment ponds, results in the following equation and average flow rates for the pit area.

$$41.4 \text{ in. precip/yr} \times 0.95 \times 1 \text{ ft}/12\text{in.} \times 1,500' \times 300' / \text{pit} \times 7.48 \text{ gal}/\text{ft}^3 \times 1 \text{ yr}/365\text{days} \times 1 \text{ day}/24\text{hr} \\ \times 1 \text{ hr}/60 \text{ min} =$$

$$= 21.0 \text{ gal}/\text{min} \text{ average discharge from direct precipitation into the open mining pit area}$$

Pit water also can result from runoff from the ungraded and revegetated area following the pit. In the case of roughly backfilled and highly porous spoil, there is very little surface runoff. It is estimated that 80 percent of precipitation on the roughly regraded mine spoil infiltrates, 5 percent evaporates, and 15 percent may run off to the pit for pumping and potential treatment (Jay Hawkins, Office of Surface Mining, Department of the Interior, Personal Communications, 2003). Regrading and revegetation of the mine spoil is conducted as the mining progresses. The PADEP encourages concurrent backfilling and revegetation through its compliance efforts and it is in the interest of the mining operator to minimize the company's reclamation bond liability by keeping the site reclaimed and revegetated. Experience has shown that reclamation and revegetation is accomplished two to three pit widths behind the active mining pit area. PADEP uses three pit widths as an area representing potential flow to the pit when reviewing the NPDES permit application and calculating effluent limits based on best available treatment technology and insuring that instream limits are met. The same approach is used in the following equation, which represents the average flow reporting to the pit from the ungraded and unvegetated spoil area.

$$41.4 \text{ in. precip/yr} \times 3 \text{ pit areas} \times 1 \text{ ft}/12\text{in.} \times 1,500' \times 300' / \text{pit} \times 7.48 \text{ gal}/\text{ft}^3 \times 1 \text{ yr}/365\text{days} \times \\ 1 \text{ day}/24\text{hr} \times 1 \text{ hr}/60 \text{ min} \times 15 \text{ in. runoff}/100 \text{ in. precip} =$$

$$= 9.9 \text{ gal}/\text{min} \text{ average discharge from spoil runoff into the pit area}$$

The total average flow to the pit is represented by the sum of the direct pit precipitation and the water flowing to the pit from the spoil area as follows:

$$\text{Total Average Flow} = \text{Direct Pit Precipitation} + \text{Spoil Runoff}$$

$$\text{Total Average Flow} = 21.0 \text{ gal}/\text{min} + 9.9 \text{ gal}/\text{min} = 30.9 \text{ gal}/\text{min}$$

The resulting average waste load from a permitted treatment pond area is as follows:

# DRAFT

Allowable Aluminum WLA:

$$30.9 \text{ gal/min} \times 0.75 \text{ mg/l} \times 0.01202 = 0.3 \text{ lbs/day}$$

Allowable Iron WLA:

$$30.9 \text{ gal/min} \times 3 \text{ mg/l} \times 0.01202 = 1.1 \text{ lbs/day}$$

Allowable Manganese WLA:

$$30.9 \text{ gal/min} \times 2 \text{ mg/l} \times 0.01202 = 0.7 \text{ lbs/day}$$

(Note: 0.01202 is a conversion factor to convert from a flow rate in gal/min and a concentration in mg/l to a load in units of lbs/day.)

There is little or no documentation available to quantify the actual amount of water that is typically pumped from active pits to treatment ponds. Experience and observations suggest that the above approach is very conservative and overestimates the quantity of water, creating a large margin of safety (MOS) in the methodology. County specific precipitation rates can be used in place of the long-term state average rate, although the MOS is greater than differences from individual counties. It is common for many mining sites to have very “dry” pits that rarely accumulate water that would require pumping and treatment.

Also, it is the goal of PADEP’s permit review process to not issue mining permits that would cause negative impacts to the environment. As a step to insure that a mine site does not produce acid mine drainage, it is common to require the addition of alkaline materials (waste lime, baghouse lime, limestone, etc.) to the backfill spoil materials to neutralize any acid-forming materials that may be present. This practice of ‘alkaline addition’ or the incorporation of naturally occurring alkaline spoil materials (limestone, alkaline shale, or other rocks) may produce alkaline pit water with very low metals concentrations that does not require treatment. A comprehensive study in 1999 evaluated mining permits issued since 1987 and found that only 2.2 percent resulted in a post-mining pollution discharge (Evaluation of Mining Permits Resulting in Acid Mine Drainage 1987-1996: A Post Mortem Study, March 1999). As a result of efforts to insure that acid mine drainage is prevented, most mining operations have alkaline pit water that often meets effluent limits and requires little or no treatment.

While most mining operations are permitted and allowed to have a standard, 1,500 ft x 300 ft pit, most are well below that size and have a corresponding decreased flow and load. Where pit dimensions are greater than the standard size or multiple pits are present, the calculations to define the potential pollution load can be adjusted accordingly. Hence, the above calculated WLA is very generous and likely high compared to actual conditions that are generally encountered. A large MOS is included in the WLA calculations.

This is an explanation of the quantification of the potential pollution load reporting to the stream from permitted pit water treatment ponds that discharge water at established effluent limits. This allows for including active mining activities and their associated waste load in the TMDL calculations to more accurately represent the watershed pollution sources and the reductions necessary to achieve instream limits. When a mining operation is concluded its WLA is available for a different operation. Where there are indications that future mining in a watershed

# DRAFT

is greater than the current level of mining activity, an additional WLA amount may be included to allow for future mining.

Derivation of the flow used in the future mining WLAs:

$$30.9 \text{ gal/min} \times 2 \text{ (assume two pits)} \times 0.00144 = 0.09 \text{ MGD}$$

DRAFT

# **Attachment D**

## **TMDLs By Segment**

# DRAFT

## **Pine Creek**

The TMDL for Pine Creek consists of load allocations to six sampling sites on Pine Creek (PINE20.5, PINE13.6, PINE12.8, PINE9.8, PINE7.7, PINE0.4). Sample data sets were collected in 2004 and 2005. All sample points are shown on the maps included in Attachment A as well as on the loading schematic presented on the following page.

Pine Creek is listed on the 1996 PA Section 303(d) list for metals from AMD as being the cause of the degradation to this stream. Although this TMDL will focus primarily on metal loading to the Pine Creek Watershed, acid loading analysis will be performed. The objective is to reduce acid loading to the stream, which will in turn raise the pH to the desired range (between 6 & 9) 99% of the time. The result of this analysis is an acid loading reduction that equates to meeting standards for pH (see TMDL Endpoint section in the report, Table 2). The method and rationale for addressing pH is contained in Attachment B.


An allowable long-term average in-stream concentration was determined at each sample point for metals and acidity. The analysis is designed to produce an average value that, when met, will be protective of the water-quality criterion for that parameter 99% of the time. An analysis was performed using Monte Carlo simulation to determine the necessary long-term average concentration needed to attain water-quality criteria 99% of the time. The simulation was run assuming the data set was log normally distributed. Using the mean and standard deviation of the data set, 5000 iterations of sampling were completed, and compared against the water-quality criterion for that parameter. For each sampling event a percent reduction was calculated, if necessary, to meet water-quality criteria. A second simulation that multiplied the percent reduction times the sampled value was run to insure that criteria were met 99% of the time. The mean value from this data set represents the long-term average concentration that needs to be met to achieve water-quality standards. Following is an explanation of the TMDL for each allocation point.

# DRAFT

## Pine Creek Sampling Station Diagram

Arrows represent direction of flow

Diagram not to scale

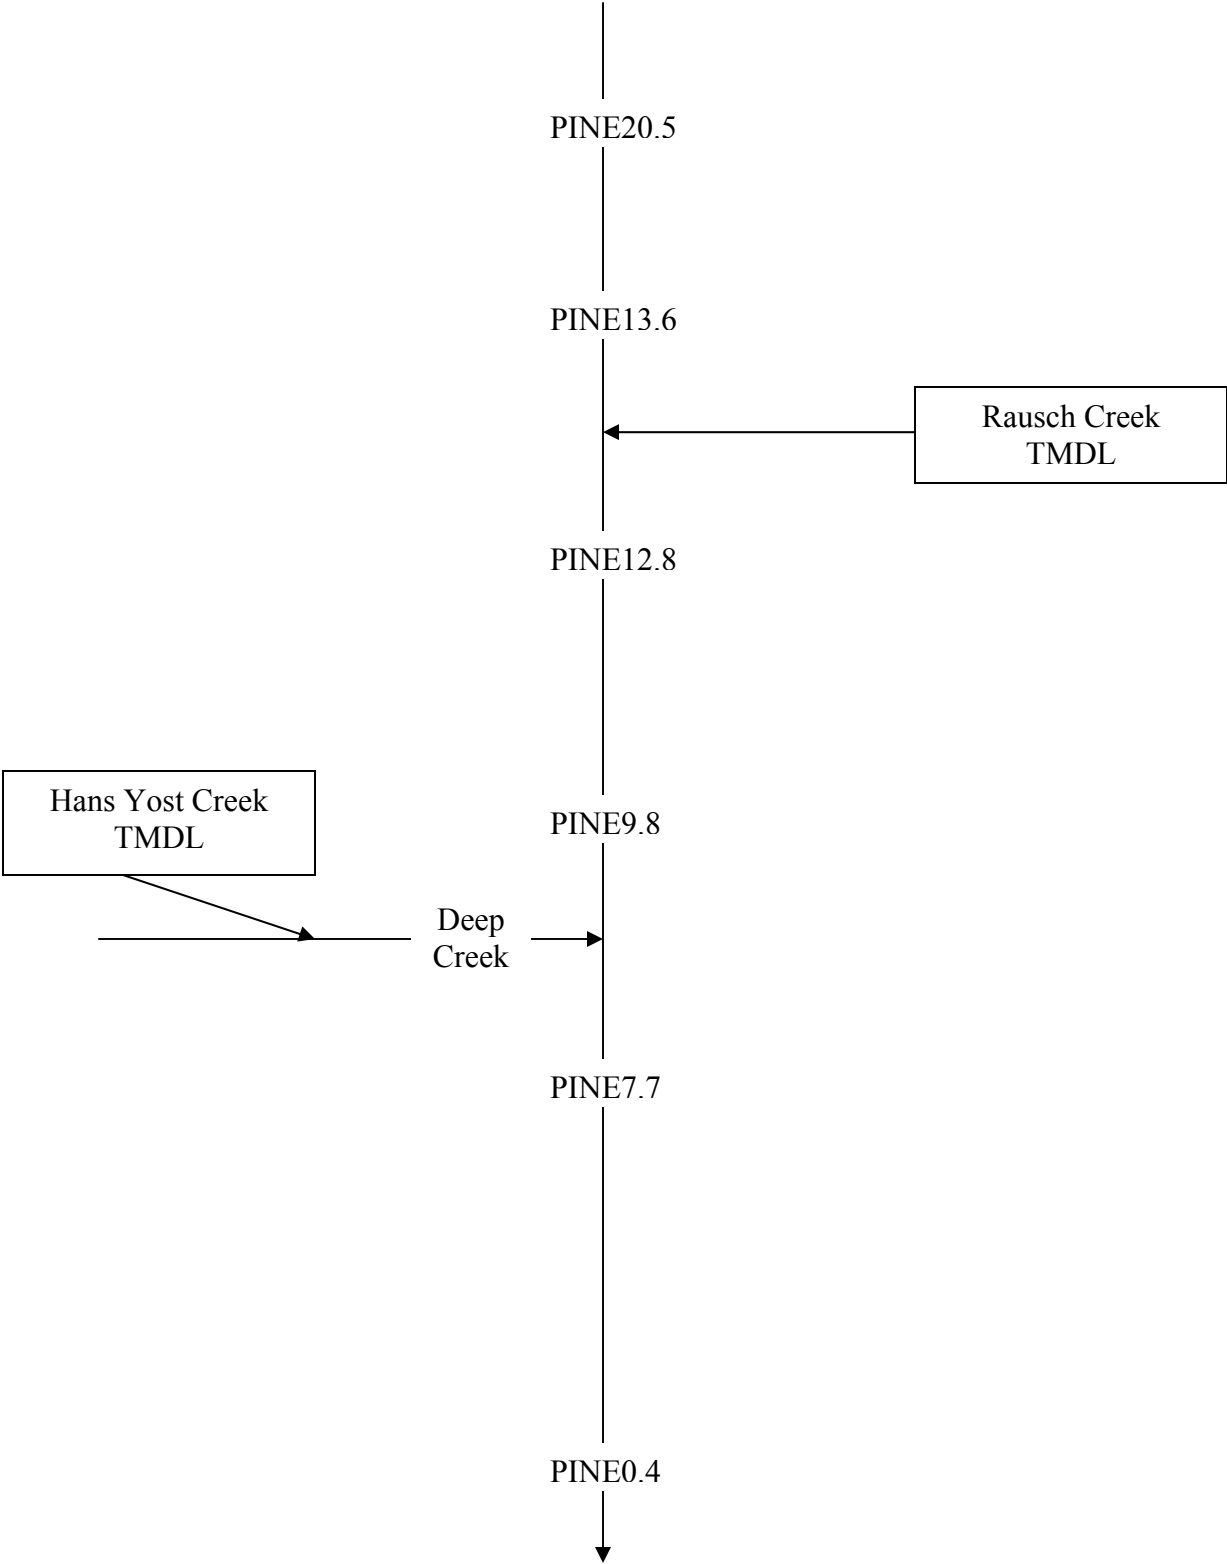

# DRAFT

## TMDL calculations- PINE20.5 – Pine Creek in headwaters

The TMDL for sampling point PINE20.5 consists of a load allocation to all of the area upstream of this point shown in Attachment A. The load allocation for this segment of Pine Creek was computed using water-quality sample data collected at point PINE20.5. The average flow, measured at the sampling point PINE20.5 (3.405 MGD), is used for these computations. The allowable load allocations calculated at PINE20.5 will directly affect the downstream point PINE13.6.

Sample data at point PINE20.5 shows pH ranging between 6.20 and 7.10; pH will be addressed because there are sampling events in the data set when hot acidity exceeds net alkalinity. A TMDL for aluminum, iron, manganese, and acidity at PINE20.5 has been calculated.

Table D1 shows the measured and allowable concentrations and loads at PINE20.5. Table D2 shows the percent reduction for aluminum, iron, manganese, and acidity needed at PINE20.5.

Table D1		Measured		Allowable	
Flow (gpm)=	2364.50	Concentration	Load	Concentration	Load
		mg/L	lbs/day	mg/L	lbs/day
	Aluminum	1.05	29.86	0.16	4.48
	Iron	0.15	4.26	0.15	4.26
	Manganese	0.03	0.77	0.03	0.77
	Acidity	9.60	272.61	3.55	100.87
	Alkalinity	9.13	259.22		

Table D2. Allocations PINE20.5		
PINE20.5	Al (lbs/day)	Acid (lbs/day)
Existing Load @ PINE20.5	29.86	272.61
Allowable Load @ PINE20.5	4.48	100.87
Load Reduction @ PINE20.5	25.38	171.74
% Reduction required @ PINE20.5	85%	63%

A waste load allocation for future mining was included for this segment of Pine Creek (PINE13.6) allowing for one operation with two active pits (1500' x 300') to be permitted in the future on this segment (Attachment C).

# DRAFT

Table D3. Waste load allocations for future mining operations			
Parameter	Monthly Avg. Allowable Conc. (mg/L)	Average Flow (MGD)	Allowable Load (lbs/day)
Future Operation 1			
Al	0.75	0.090	0.56
Fe	3.0	0.090	2.25
Mn	2.0	0.090	1.50

TMDL calculations- PINE13.6- Pine Creek at Gap School Bridge (upstream of confluence with Rausch Creek)

The TMDL for sampling point PINE13.6 consists of a load allocation to all of the area between PINE 20.5 and PINE 13.6 shown in Attachment A. The load allocation for this segment of Pine Creek was computed using water-quality sample data collected at point PINE13.6. The average flow, measured at the sampling point PINE13.6 (12.537 MGD), is used for these computations. The allowable load allocations calculated at PINE13.6 will directly affect the downstream point PINE12.8.

Sample data at point PINE13.6 shows pH ranging between 6.50 and 7.0; pH will be addressed because there are sampling events in the data set when hot acidity exceeds alkalinity. A TMDL for aluminum, iron, manganese, and acidity at PINE13.6 has been calculated.

Table D4 shows the measured and allowable concentrations and loads at PINE13.6. Table D5 shows the percent reductions for aluminum and acid.

Table D4	Measured		Allowable	
Flow (gpm)=	Concentration	Load	Concentration	Load
	mg/L	lbs/day	mg/L	lbs/day
8706.47	Aluminum	1.05	0.17	17.54
	Iron	0.24	0.24	24.84
	Manganese	0.08	0.08	8.57
	Acidity	10.00	9.30	972.42
	Alkalinity	18.40		

The measured and allowable loading for point PINE13.6 for aluminum and acid was computed using water-quality sample data collected at the point. This was based on the sample data for the point and did not account for any loads already specified from upstream sources. The additional load from points PINE13.6 shows the total load that was permitted from upstream sources. This value was added to the difference in existing loads between points PINE20.5 and PINE13.6 to determine a total load tracked for the segment of stream between PINE13.6 and PINE20.5. This load will be compared to the allowable load to determine if further reductions are needed to meet the calculated TMDL at PINE13.6.

# DRAFT

Table D5. Allocations PINE13.6		
PINE13.6	Al (Lbs/day)	Acid (Lbs/day)
Existing Load @ PINE13.6	109.64	1045.61
Difference in measured Loads between the loads that enter and existing PINE13.6	79.78	773.00
Additional load tracked from above samples	4.48	100.87
Total load tracked between PINE20.5 and PINE13.6	84.26	873.87
Allowable Load @ PINE13.6	17.54	972.42
Load Reduction @ PINE13.6	66.72	0
% Reduction required at PINE13.6	80%	0%

## Rausch Creek TMDL

The Rausch Creek TMDL was completed to address impairments in the Rausch Creek Watershed due to abandoned mine drainage in 2001. Table D6 shows the loads called for and reductions needed to attain uses in the Rausch Creek Watershed. The data show the load that is discharged from the treatment plant to Rausch Creek at 3RC as compared to the reduction necessary to meet water quality standards at the influent of the treatment plant, 2RC.

Table D6	Measured Load (Treatment Plant Effluent), lbs/day	Allowable Load, lbs/day	Percent Reduction
Aluminum	20.5	16.4	20%
Iron	45.4	71.3	NA
Manganese	75.6	47.6	37%
Acidity	2.0	141.5	NA

A waste load allocation for future mining was included for this segment of Pine Creek (PINE12.8) allowing for one operation with two active pits (1500' x 300') to be permitted in the future on this segment (Attachment C).

# DRAFT

Table D7. Waste load allocations for future mining operations			
Parameter	Monthly Avg. Allowable Conc. (mg/L)	Average Flow (MGD)	Allowable Load (lbs/day)
Future Operation 1			
Al	0.75	0.090	0.56
Fe	3.0	0.090	2.25
Mn	2.0	0.090	1.50

*TMDL calculations- PINE12.8 –Pine Creek at Schwenks Road (SR4013) bridge (downstream of Rausch Creek)*

The TMDL for sample point PINE12.8 consists of a load allocation to all of the area between PINE13.6 and PINE12.8 excluding the Rausch Creek Watershed shown in Attachment A. The load allocation for this segment of Pine Creek was computed using water-quality sample data collected at point PINE12.8. The average flow, measured at the sampling point PINE12.8 (27.082 MGD), is used for these computations. The allowable load allocations calculated at PINE12.8 will directly affect the downstream point PINE9.8.

Sample data at point PINE12.8 shows that this segment has a pH ranging between 6.65 and 6.9; pH will be addressed because there are sampling events in the data set when hot acidity exceeds alkalinity. A TMDL for aluminum, iron, manganese, and acidity has been calculated at this site.

Table D8 shows the measured and allowable concentrations and loads at PINE12.8. Table D9 shows the percent reductions for aluminum and iron.

Table D8		Measured		Allowable	
Flow (gpm)=	18807.06	Concentration	Load	Concentration	Load
		mg/L	lbs/day	mg/L	lbs/day
	Aluminum	1.05	237.48	0.16	35.62
	Iron	0.51	114.58	0.27	61.87
	Manganese	0.60	135.97	0.34	76.14
	Acidity	19.83	4479.66	4.36	985.53
	Alkalinity	13.14	2968.51		

The measured and allowable loading for point PINE12.8 for aluminum, iron, manganese, and acidity was computed using water-quality sample data collected at the point. This was based on the sample data for the point and did not account for any loads already specified from upstream sources. The additional load from points PINE12.8 shows the total load that was permitted from upstream sources. This value was added to the difference in existing loads between points PINE13.6/Rausch Creek and PINE12.8 to determine a total load tracked for the segment of stream between PINE12.8 and PINE13.6/Rausch Creek. This load will be compared to the allowable load to determine if further reductions are needed to meet the calculated TMDL at PINE12.8.

# DRAFT

Table D9. Allocations PINE12.8				
PINE12.8	Al (Lbs/day)	Fe (Lbs/day)	Mn (Lbs/day)	Acid (Lbs/day)
Existing Load @ PINE12.8	237.48	114.58	135.97	4479.66
Difference in measured Loads between the loads that enter and existing PINE12.8	107.34	44.34	51.80	3432.05
Additional load tracked from above samples	33.94	96.13	56.17	1113.92
Total load tracked between PINE13.6/Rausch Creek and PINE12.8	141.28	140.47	107.97	4545.97
Allowable Load @ PINE12.8	35.62	61.87	76.14	985.53
Load Reduction @ PINE12.8	105.66	78.60	31.83	3560.44
% Reduction required at PINE12.8	75%	56%	30%	79%

A waste load allocation for future mining was included for this segment of Pine Creek (PINE9.8) allowing for one operation with two active pits (1500' x 300') to be permitted in the future on this segment (Attachment C).

Table D10. Waste load allocations for future mining operations			
Parameter	Monthly Avg. Allowable Conc. (mg/L)	Average Flow (MGD)	Allowable Load (lbs/day)
Future Operation 1			
Al	0.75	0.090	0.56
Fe	3.0	0.090	2.25
Mn	2.0	0.090	1.50

### TMDL calculations- PINE9.8 – Pine Creek at Route 25 bridge, west of Spring Glen

The TMDL for sampling point PINE9.8 consists of a load allocation to all of the area upstream of this point shown in Attachment A. The load allocation for this segment of Pine Creek was computed using water-quality sample data collected at point PINE9.8. The average flow, measured at the sampling point PINE9.8 (28.944 MGD), is used for these computations. The allowable load calculated at PINE9.8 will directly affect the downstream point PINE7.7.

Sample data at point PINE9.8 shows pH ranging between 6.2 and 6.9; pH will be addressed because there are sampling events in the data set when hot acidity exceeds alkalinity. A TMDL for iron, manganese, aluminum, and acidity at PINE9.8 has been calculated.

Table D11 shows the measured and allowable concentrations and loads at PINE9.8. Table D12 shows the percent reduction for aluminum needed at PINE9.8.

# DRAFT

Table D11		Measured		Allowable	
Flow (gpm)=	20099.86	Concentration	Load	Concentration	Load
		mg/L	lbs/day	mg/L	lbs/day
	Aluminum	1.12	269.67	0.17	40.45
	Iron	0.46	110.90	0.30	72.09
	Manganese	0.31	75.73	0.26	62.10
	Acidity	21.07	5085.31	4.21	1017.06
	Alkalinity	12.57	3034.63		

The measured and allowable loading for point PINE9.8 for iron, manganese, aluminum and acidity was computed using water-quality sample data collected at the point. This was based on the sample data for the point and did not account for any loads already specified from upstream sources. The additional load from points PINE9.8 shows the total load that was permitted from upstream sources. This value was added to the difference in existing loads between points PINE12.8 and PINE9.8 to determine a total load tracked for the segment of stream between PINE9.8 and PINE12.8. This load will be compared to the allowable load to determine if further reductions are needed to meet the calculated TMDL at PINE9.8.

Table D12. Allocations PINE9.8				
PINE9.8	Al (Lbs/day)	Fe (Lbs/day)	Mn (Lbs/day)	Acid (Lbs/day)
Existing Load @ PINE9.8	269.67	110.90	75.73	5085.31
Difference in measured Loads between the loads that enter and existing PINE9.8	32.19	-3.68	-60.24	605.65
Additional load tracked from above samples	35.62	61.87	76.14	985.53
Total load tracked between PINE12.8 and PINE9.8	67.81	59.40	41.88	1591.18
Allowable Load @ PINE9.8	40.45	72.09	62.10	1017.06
Load Reduction @ PINE9.8	27.36	0	0	574.12
% Reduction required at PINE9.8	41%	0%	0%	37%

## Hans Yost Creek TMDL

The Hans Yost Creek TMDL was completed to address impairments in the Hans Yost Creek Watershed due to abandoned mine drainage in 2001. Table D13 shows the loads called for and reductions needed to attain uses in the Hans Yost Creek Watershed as calculated at loading point HY4 at the mouth.

# DRAFT

Table D13	Measured Load, lbs/day	Allowable Load, lbs/day	Percent Reduction
Aluminum	80.2	10.5	0%*
Iron	31.4	4.8	63%*
Manganese	112.9	4.5	95%*
Acidity	360.8	141.9	47%*

\*No reduction was necessary due to reductions from upstream sources.

A waste load allocation for future mining was included for this segment of Pine Creek (PINE7.7) allowing for one operation with two active pits (1500' x 300') to be permitted in the future on this segment (Attachment C).

Table D14. Waste load allocations for future mining operations			
Parameter	Monthly Avg. Allowable Conc. (mg/L)	Average Flow (MGD)	Allowable Load (lbs/day)
Future Operation 1			
Al	0.75	0.090	0.56
Fe	3.0	0.090	2.25
Mn	2.0	0.090	1.50

*TMDL calculations- PINE7.7- Pine Creek at end of Church Road (SR4015)*

The TMDL for sampling point PINE7.7 consists of a load allocation to all of the area between PINE9.8 and PINE7.7 excluding the Hans Yost Watershed shown in Attachment A. The load allocation for this segment of Pine Creek was computed using water-quality sample data collected at point PINE7.7. The average flow, measured at the sampling point PINE7.7 (60.844 MGD), is used for these computations. The allowable load calculated at PINE7.7 will affect the downstream point PINE0.4.

Sample data at point PINE7.7 shows pH ranging between 6.5 and 7; pH will be addressed because there are sampling events in the data set when hot acidity exceeds alkalinity. A TMDL for aluminum, iron, manganese, and acidity at PINE7.7 has been calculated.

Table D15 shows the measured and allowable concentrations and loads at PINE7.7. Table D16 shows the percent reduction for aluminum and iron needed at PINE7.7.

# DRAFT

Table D15		Measured		Allowable	
Flow (gpm)=	42252.40	Concentration	Load	Concentration	Load
		mg/L	lbs/day	mg/L	lbs/day
	Aluminum	1.05	531.36	0.17	85.02
	Iron	0.29	147.08	0.29	147.08
	Manganese	0.16	79.30	0.16	79.30
	Acidity	20.20	10250.18	3.64	1845.03
	Alkalinity	15.93	8085.12		

The measured and allowable loading for point PINE7.7 for aluminum and acidity was computed using water-quality sample data collected at the point. This was based on the sample data for the point and did not account for any loads already specified from upstream sources. The additional load from points PINE7.7 shows the total load that was permitted from upstream sources. This value was added to the difference in existing loads between points PINE9.8 and PINE7.7 to determine a total load tracked for the segment of stream between PINE7.7 and PINE9.8. This load will be compared to the allowable load to determine if further reductions are needed to meet the calculated TMDL at PINE7.7.

Table D16. Allocations PINE7.7		
PINE7.7	Al (Lbs/day)	Acid (Lbs/day)
Existing Load @ PINE7.7	531.36	10250.18
Difference in measured Loads between the loads that enter and existing PINE7.7	261.69	5164.87
Additional load tracked from above samples	40.45	1017.06
Total load tracked between PINE9.8 and PINE7.7	302.14	6181.93
Allowable Load @ PINE7.7	85.02	1845.03
Load Reduction @ PINE7.7	217.12	4336.90
% Reduction required @ PINE7.7	72%	71%

A waste load allocation for future mining was included for this segment of Pine Creek (PINE0.4) allowing for one operation with two active pits (1500' x 300') to be permitted in the future on this segment (Attachment C).

# DRAFT

Table D17. Waste load allocations for future mining operations			
Parameter	Monthly Avg. Allowable Conc. (mg/L)	Average Flow (MGD)	Allowable Load (lbs/day)
Future Operation 1			
Al	0.75	0.090	0.56
Fe	3.0	0.090	2.25
Mn	2.0	0.090	1.50

*TMDL calculations- PINE0.4- Pine Creek at Michael Food Products bridge in Klingerstown*

The TMDL for sampling point PINE0.4 consists of a load allocation to all of the area between PINE7.7 and PINE0.4 shown in Attachment A. The load allocation for this segment of Pine Creek was computed using water-quality sample data collected at point PINE0.4. The average flow, measured at the sampling point PINE0.4 (69.297 MGD), is used for these computations.

Sample data at point PINE0.4 shows pH ranging between 6.3 and 6.9; pH will be addressed because there are sampling events in the data set when hot acidity exceeds alkalinity. A TMDL for aluminum, iron, manganese, and acidity at PINE0.4 has been calculated.

Table D18 shows the measured and allowable concentrations and loads at PINE0.4. Table D19 shows the percent reduction for aluminum and iron needed at PINE0.4.

Table D18		Measured		Allowable	
		Concentration	Load	Concentration	Load
Flow (gpm)=	48122.62	mg/L	lbs/day	mg/L	lbs/day
	Aluminum	1.18	380.03	0.16	95.20
	Iron	0.23	132.83	0.23	132.83
	Manganese	0.09	54.33	0.09	54.33
	Acidity	16.96	9801.75	3.39	1960.35
	Alkalinity	16.70	9651.55		

The measured and allowable loading for point PINE0.4 for aluminum and acidity was computed using water-quality sample data collected at the point. This was based on the sample data for the point and did not account for any loads already specified from upstream sources. The additional load from points PINE0.4 shows the total load that was permitted from upstream sources. This value was added to the difference in existing loads between points PINE7.7 and PINE0.4 to determine a total load tracked for the segment of stream between PINE0.4 and PINE7.7. This load will be compared to the allowable load to determine if further reductions are needed to meet the calculated TMDL at PINE0.4.

# DRAFT

Table D19. Allocations PINE0.4		
PINE0.4	Al (Lbs/day)	Acid (Lbs/day)
Existing Load @ PINE0.4	380.03	9801.75
Difference in measured Loads between the loads that enter and existing PINE0.4	-151.33	-448.43
Additional load tracked from above samples	85.02	1845.03
Total load tracked between PINE7.7 and PINE0.4	60.36	1752.78
Allowable Load @ PINE0.4	95.20	1960.35
Load Reduction @ PINE0.4	0	0
% Reduction required @ PINE0.4	0%	0%

## ***Margin of Safety***

For this study the margin of safety is applied implicitly. A MOS is implicit because the allowable concentrations and loadings were simulated using Monte Carlo techniques and employing the @Risk software. Other margins of safety used for this TMDL analysis include the following:

- Effluent variability plays a major role in determining the average value that will meet water-quality criteria over the long-term. The value that provides this variability in our analysis is the standard deviation of the dataset. The simulation results are based on this variability and the existing stream conditions (an uncontrolled system). The general assumption can be made that a controlled system (one that is controlling and stabilizing the pollution load) would be less variable than an uncontrolled system. This implicitly builds in a margin of safety.
- An additional MOS is provided because that the calculations were done with a daily Fe average instead of the 30-day average.

## ***Seasonal Variation***

Seasonal variation is implicitly accounted for in these TMDLs because the data used represents all seasons.

## ***Critical Conditions***

The reductions specified in this TMDL apply at all flow conditions. A critical flow condition could not be identified from the data used for this analysis.

DRAFT

# **Attachment E**

**Excerpts Justifying Changes Between the 1996, 1998, and 2002  
Section 303(d) Lists and Integrated Report/List (2004, 2006)**

# DRAFT

*The following are excerpts from the Pennsylvania DEP Section 303(d) narratives that justify changes in listings between the 1996, 1998, 2002, 2004 and 2006 303(d) Lists and Integrated Report/List (2006). The Section 303(d) listing process has undergone an evolution in Pennsylvania since the development of the 1996 list.*

In the 1996 Section 303(d) narrative, strategies were outlined for changes to the listing process. Suggestions included, but were not limited to, a migration to a Global Information System (GIS), improved monitoring and assessment, and greater public input.

The migration to a GIS was implemented prior to the development of the 1998 Section 303(d) list. As a result of additional sampling and the migration to the GIS some of the information appearing on the 1996 list differed from the 1998 list. Most common changes included:

1. mileage differences due to recalculation of segment length by the GIS;
2. slight changes in source(s)/cause(s) due to new EPA codes;
3. changes to source(s)/cause(s), and/or miles due to revised assessments;
4. corrections of misnamed streams or streams placed in inappropriate SWP subbasins; and
5. unnamed tributaries no longer identified as such and placed under the named watershed listing.

Prior to 1998, segment lengths were computed using a map wheel and calculator. The segment lengths listed on the 1998 Section 303(d) list were calculated automatically by the GIS (ArcInfo) using a constant projection and map units (meters) for each watershed. Segment lengths originally calculated by using a map wheel and those calculated by the GIS did not always match closely. This was the case even when physical identifiers (e.g., tributary confluence and road crossings) matching the original segment descriptions were used to define segments on digital quad maps. This occurred to some extent with all segments, but was most noticeable in segments with the greatest potential for human errors using a map wheel for calculating the original segment lengths (e.g., long stream segments or entire basins).

## Migration to National Hydrography Data (NHD)

New to the 2006 report is use of the 1/24,000 National Hydrography Data (NHD) streams GIS layer. Up until 2006 the Department relied upon its own internally developed stream layer. Subsequently, the United States Geologic Survey (USGS) developed 1/24,000 NHD streams layer for the Commonwealth based upon national geodatabase standards. In 2005, DEP contracted with USGS to add missing streams and correct any errors in the NHD. A GIS contractor transferred the old DEP stream assessment information to the improved NHD and the old DEP streams layer was archived. Overall, this marked an improvement in the quality of the streams layer and made the stream assessment data compatible with national standards but it necessitated a change in the Integrated Listing format. The NHD is not attributed with the old DEP five digit stream codes so segments can no longer be listed by stream code but rather only by stream name or a fixed combination of NHD fields known as reachcode and ComID. The NHD is aggregated by Hydrologic Unit Code (HUC) watersheds so HUCs rather than the old State Water Plan (SWP) watersheds are now used to group streams together. The map in

# DRAFT

Appendix E illustrates the relationship between the old SWP and new HUC watershed delineations. A more basic change was the shift in data management philosophy from one of “dynamic segmentation” to “fixed segments”. The dynamic segmentation records were proving too difficult to manage from an historical tracking perspective. The fixed segment methods will remedy that problem. The stream assessment data management has gone through many changes over the years as system requirements and software changed. It is hoped that with the shift to the NHD and OIT’s (Office of Information Technology) fulltime staff to manage and maintain SLIMS the systems and formats will now remain stable over many Integrated Listing cycles.

DRAFT

# Attachment F

*Water Quality Data Used In TMDL Calculations*

# DRAFT

Station	Date	Alkalinity mg/L	Aluminum mg/L	Flow GPM	Hot Acidity mg/L	Iron mg/L	Manganese mg/L	pH	Sulfate mg/L	Susp Solid mg/L
PINE20.5	01-26-2005	6.00	<u>0.250</u>	3008.52	9.60	<u>0.150</u>	<u>0.025</u>	6.30	<u>10.00</u>	4.00
PINE20.5	04-11-2005	8.00	<u>0.250</u>	4512.55	9.00	<u>0.150</u>	0.040	6.60	<u>10.00</u>	2.75
PINE20.5	05-31-2005	14.00	3.025	1087.07	17.40	<u>0.150</u>	<u>0.025</u>	7.10	<u>10.00</u>	<u>1.50</u>
PINE20.5	06-28-2005	8.00	1.190	699.28	11.00	<u>0.150</u>	<u>0.025</u>	6.25	31.60	<u>1.50</u>
PINE20.5	07-21-2005	16.90	1.145	<i>1152.55</i>	4.80	<u>0.150</u>	<u>0.025</u>	6.80	<u>10.00</u>	<u>1.50</u>
PINE20.5	08-08-2005	8.00	1.250	384.20	5.80	<u>0.150</u>	<u>0.025</u>	6.60	<u>10.00</u>	6.00
PINE20.5	12-06-2004	3.00	<u>0.250</u>	5707.34	*	<u>0.150</u>	<u>0.025</u>	6.20	<u>10.00</u>	<u>1.50</u>
	<b>Average</b>	<b>9.13</b>	<b>1.05</b>	<b>2364.50</b>	<b>9.60</b>	<b>0.15</b>	<b>0.03</b>	<b>6.55</b>	<b>13.09</b>	<b>2.68</b>
	<b>StDev</b>	<b>4.75</b>	<b>0.99</b>	<b>2081.61</b>	<b>4.49</b>	<b>0.00</b>	<b>0.01</b>	<b>0.33</b>	<b>8.16</b>	<b>1.75</b>

Station	Date	Alkalinity mg/L	Aluminum mg/L	Flow GPM	Hot Acidity mg/L	Iron mg/L	Manganese mg/L	pH	Sulfate mg/L	Susp Solid mg/L
PINE13.6	01-26-2005	14.00	<u>0.250</u>	<i>12880.48</i>	6.40	<u>0.150</u>	<u>0.025</u>	6.70	<u>10.00</u>	12.00
PINE13.6	04-11-2005	10.00	<u>0.250</u>	18478.83	11.20	<u>0.150</u>	<u>0.025</u>	6.70	<u>10.00</u>	6.00
PINE13.6	05-31-2005	16.00	2.880	3168.75	12.40	<u>0.150</u>	<u>0.025</u>	6.80	<u>10.00</u>	<u>1.50</u>
PINE13.6	06-28-2005	25.00	1.250	1016.15	*	<u>0.150</u>	<u>0.025</u>	6.90	<u>10.00</u>	<u>1.50</u>
PINE13.6	07-21-2005	25.40	1.200	<i>4626.06</i>	*	<u>0.150</u>	<u>0.025</u>	7.00	<u>10.00</u>	8.00
PINE13.6	08-08-2005	20.00	1.260	1342.45	*	<u>0.150</u>	<u>0.025</u>	6.50	<u>10.00</u>	8.00
PINE13.6	12-06-2004	*	<u>0.250</u>	19432.60	*	0.763	0.424	6.70	<u>10.00</u>	<u>1.50</u>
	<b>Average</b>	<b>18.40</b>	<b>1.05</b>	<b>8706.47</b>	<b>10.00</b>	<b>0.24</b>	<b>0.08</b>	<b>6.76</b>	<b>10.00</b>	<b>5.50</b>
	<b>StDev</b>	<b>6.18</b>	<b>0.95</b>	<b>8048.36</b>	<b>3.17</b>	<b>0.23</b>	<b>0.15</b>	<b>0.16</b>	<b>0.00</b>	<b>4.14</b>

Station	Date	Alkalinity mg/L	Aluminum mg/L	Flow GPM	Hot Acidity mg/L	Iron mg/L	Manganese mg/L	pH	Sulfate mg/L	Susp Solid mg/L
PINE12.8	01-26-2005	15.60	<u>0.250</u>	<i>23987.93</i>	28.20	1.080	0.786	6.80	69.60	4.00
PINE12.8	04-11-2005	6.00	<u>0.250</u>	<i>33731.31</i>	36.00	1.560	0.652	6.70	70.00	8.00
PINE12.8	05-31-2005	18.00	2.900	7563.25	16.60	<u>0.150</u>	0.438	6.70	88.40	<u>1.50</u>
PINE12.8	06-28-2005	16.80	1.220	4570.00	22.00	0.311	0.952	6.80	135.60	<u>1.50</u>
PINE12.8	07-21-2005	21.40	1.270	<i>8615.34</i>	6.60	<u>0.150</u>	0.394	6.90	62.60	4.00
PINE12.8	08-08-2005	14.00	1.220	4556.09	9.60	<u>0.150</u>	0.967	6.65	125.80	12.00
PINE12.8	12-06-2004	0.20	<u>0.250</u>	48625.47	*	<u>0.150</u>	<u>0.025</u>	6.90	55.70	<u>1.50</u>
	<b>Average</b>	<b>13.14</b>	<b>1.05</b>	<b>18807.06</b>	<b>19.83</b>	<b>0.51</b>	<b>0.60</b>	<b>6.78</b>	<b>86.81</b>	<b>4.64</b>
	<b>StDev</b>	<b>7.42</b>	<b>0.95</b>	<b>17198.79</b>	<b>11.19</b>	<b>0.58</b>	<b>0.34</b>	<b>0.10</b>	<b>31.72</b>	<b>4.00</b>

Station	Date	Alkalinity mg/L	Aluminum mg/L	Flow GPM	Hot Acidity mg/L	Iron mg/L	Manganese mg/L	pH	Sulfate mg/L	Susp Solid mg/L
PINE9.8	01-26-2005	16.20	<u>0.250</u>	<i>25838.49</i>	25.20	1.120	0.714	6.60	60.20	14.00
PINE9.8	04-11-2005	8.00	<u>0.250</u>	42907.37	40.40	1.150	0.556	6.75	67.20	12.00
PINE9.8	05-31-2005	14.00	2.880	9764.77	23.20	<u>0.150</u>	0.318	6.70	87.00	<u>1.50</u>
PINE9.8	06-28-2005	17.60	1.180	5260.75	12.00	<u>0.150</u>	0.177	6.70	129.70	<u>1.50</u>
PINE9.8	07-21-2005	20.00	1.450	<i>9898.64</i>	17.00	0.346	0.241	6.90	67.00	6.00
PINE9.8	08-08-2005	12.00	1.560	5482.47	8.60	<u>0.150</u>	0.165	6.65	110.50	20.00
PINE9.8	12-06-2004	0.20	<u>0.250</u>	41546.51	*	<u>0.150</u>	<u>0.025</u>	6.20	56.20	<u>1.50</u>

# DRAFT

<b>Average</b>	<b>12.57</b>	<b>1.12</b>	<b>20099.86</b>	<b>21.07</b>	<b>0.46</b>	<b>0.31</b>	<b>6.64</b>	<b>82.54</b>	<b>8.07</b>
<b>StDev</b>	<b>6.71</b>	<b>0.97</b>	<b>16622.37</b>	<b>11.40</b>	<b>0.47</b>	<b>0.24</b>	<b>0.22</b>	<b>27.97</b>	<b>7.38</b>

Station	Date	Alkalinity mg/L	Aluminum mg/L	Flow GPM	Hot Acidity mg/L	Iron mg/L	Manganese mg/L	pH	Sulfate mg/L	Susp Solid mg/L
PINE7.7	01-26-2005	14.80	<u>0.250</u>	<i>58288.20</i>	36.00	0.477	0.320	6.60	35.10	10.00
PINE7.7	04-11-2005	8.00	<u>0.250</u>	<i>96009.48</i>	42.20	0.560	0.267	6.80	32.50	12.00
PINE7.7	05-31-2005	14.00	2.850	<i>16112.14</i>	14.20	<u>0.150</u>	0.103	6.60	43.70	<u>1.50</u>
PINE7.7	06-28-2005	20.40	1.180	<i>7882.37</i>	4.40	<u>0.150</u>	0.067	6.70	78.00	<u>1.50</u>
PINE7.7	07-21-2005	22.40	1.310	<i>22330.02</i>	4.20	<u>0.150</u>	0.083	7.00	36.50	8.00
PINE7.7	08-08-2005	16.00	1.240	<i>10993.22</i>	*	<u>0.150</u>	0.061	6.50	72.50	4.00
PINE7.7	12-06-2004	*	<u>0.250</u>	<i>84151.36</i>	*	0.392	0.193	6.60	34.50	12.00
<b>Average</b>		<b>15.93</b>	<b>1.05</b>	<b>42252.40</b>	<b>20.20</b>	<b>0.29</b>	<b>0.16</b>	<b>6.69</b>	<b>47.54</b>	<b>7.00</b>
<b>StDev</b>		<b>5.09</b>	<b>0.94</b>	<b>36835.54</b>	<b>17.86</b>	<b>0.18</b>	<b>0.10</b>	<b>0.17</b>	<b>19.32</b>	<b>4.65</b>

Station	Date	Alkalinity mg/L	Aluminum mg/L	Flow GPM	Hot Acidity mg/L	Iron mg/L	Manganese mg/L	pH	Sulfate mg/L	Susp Solid mg/L
PINE0.4	01-26-2005	12.00	<u>0.250</u>	<i>73583.70</i>	28.00	0.373	0.230	6.30	32.80	14.00
PINE0.4	04-11-2005	8.00	<u>0.250</u>	<i>104115.37</i>	40.80	0.406	0.208	6.85	25.40	12.00
PINE0.4	05-31-2005	20.00	3.000	<i>30912.80</i>	6.00	<u>0.150</u>	<u>0.025</u>	6.60	41.80	<u>1.50</u>
PINE0.4	06-28-2005	16.00	1.150	<i>8311.46</i>	*	<u>0.150</u>	<u>0.025</u>	6.75	67.60	<u>1.50</u>
PINE0.4	07-21-2005	24.20	1.250	<i>28189.68</i>	2.00	<u>0.150</u>	0.051	6.90	35.60	6.00
PINE0.4	08-08-2005	20.00	1.160	<i>43622.69</i>	8.00	<u>0.150</u>	<u>0.025</u>	6.90	68.00	8.00
<b>Average</b>		<b>16.70</b>	<b>1.18</b>	<b>48122.62</b>	<b>16.96</b>	<b>0.23</b>	<b>0.09</b>	<b>6.72</b>	<b>45.20</b>	<b>7.17</b>
<b>StDev</b>		<b>5.94</b>	<b>1.00</b>	<b>34877.31</b>	<b>16.69</b>	<b>0.12</b>	<b>0.10</b>	<b>0.23</b>	<b>18.28</b>	<b>5.22</b>

Underlined values are included at half the detection limit.  
 Italicized values were calculated using the unit area method.

DRAFT

# **Attachment G**

*TMDLs and NPDES Permitting Coordination*

# DRAFT

NPDES permitting is unavoidably linked to TMDLs through waste load allocations and their translation, through the permitting program, to effluent limits. Primary responsibility for NPDES permitting rests with the District Mining Offices (for mining NPDES permits) and the Regional Offices (for industrial NPDES permits). Therefore, the DMOs and Regions will maintain tracking mechanisms of available waste load allocations, etc. in their respective offices. The TMDL program will assist in this effort. However, the primary role of the TMDL program is TMDL development and revision/amendment (the necessity for which is as defined in the Future Modifications section) at the request of the respective office. All efforts will be made to coordinate public notice periods for TMDL revisions and permit renewals/reissuances.

## **Load Tracking Mechanisms**

The Department has developed tracking mechanisms that will allow for accounting of pollution loads in TMDL watersheds. This will allow permit writers to have information on how allocations have been distributed throughout the watershed in the watershed of interest while making permitting decisions. These tracking mechanisms will allow the Department to make minor changes in WLAs without the need for EPA to review and approve a revised TMDL. Tracking will also allow for the evaluation of loads at downstream points throughout a watershed to ensure no downstream impairments will result from the addition, modification or movement of a permit.

## **Options for Permittees in TMDL Watersheds**

The Department is working to develop options for mining permits in watersheds with approved TMDLs.

### **Options identified**

- Build excess WLA into the TMDL for anticipated future mining. This could then be used for a new permit. Permittee must show that there has been actual load reduction in the amount of the proposed permit or must include a schedule to guarantee the reductions using current data referenced to the TMDL prior to permit issuance.
- Use WLA that is freed up from another permit in the watershed when that site is reclaimed. If no permits have been recently reclaimed, it may be necessary to delay permit issuance until additional WLA becomes available.
- Re-allocate the WLA(s) of existing permits. WLAs could be reallocated based on actual flows (as opposed to design flows) or smaller than approved pit/spoil areas (as opposed to default areas). The "freed-up" WLA could be applied to the new permit. This option would require the simultaneous amendment of the permits involved in the reallocation.
- Non-discharge alternative.

### **Other possible options**

The following two options have also been identified for use in TMDL watersheds. However, before recommendation for use as viable implementation options, a thorough regulatory (both state and federal) review must be completed. These options should not be implemented until the

# DRAFT

completion of the regulatory review and development of any applicable administrative mechanisms.

- Issue the permit with in-stream water quality criteria values as the effluent limits. The in-stream criteria value would represent the monthly average, with the other limits adjusted accordingly (e.g., for Fe, the limits would be 1.5 mg/L monthly average, 3.0 mg/L daily average and 4.0 instantaneous max mg/L).
- The applicant would agree to treat an existing source (point or non-point) where there is no responsible party and receive a WLA based on a portion of the load reduction to be achieved. The result of using these types of offsets in permitting is a net improvement in long-term water quality through the reclamation or treatment of an abandoned source.

DRAFT

# **Attachment H**

## **Comment and Response**